

# HUDSON DISTRICT PARK IMPROVEMENTS (STAGE -2)



150mm  
50mm  
100mm  
150mm  
200mm  
250mm  
300mm  
350mm  
400mm  
450mm  
500mm

**NOT FOR CONSTRUCTION**  
THIS DRAWING IS TO BE READ IN CONJUNCTION WITH ALL RELEVANT PROJECT DOCUMENTATION INCLUDING BUT NOT LIMITED TO: ARCHITECTURAL, MECHANICAL, ELECTRICAL & HYDRAULIC DOCUMENTATION, SPECIFICATIONS & ALL SPECIALIST CONSULTANT DOCUMENTATION (E.G. STRUCTURAL, MECHANICAL, ELECTRICAL & HYDRAULIC ENGINEERING DOCUMENTATION, ETC.)  
DO NOT SCALE FROM THIS DRAWING. ONLY FIGURED DIMENSIONS SHALL BE USED.  
REPORT ANY DISCREPANCY BETWEEN THIS DRAWING & OTHER PROJECT DOCUMENTATION IMMEDIATELY TO THE ARCHITECT FOR CLARIFICATION PRIOR TO COMMENCEMENT OF WORKS ON SITE. ALL STRUCTURAL ELEMENTS (LOAD BEARING COLUMNS, BEAMS, WALLS & FLOORS SHOWN ON THESE ARCHITECTURAL DOCUMENTS ARE INDICATIVE ONLY. REFER TO THE ARCHITECT'S FOR ALL SIZES, SHAPES & FINISHES TO BE COMPLETED FOR ALL METALWORK, GLASSERY ETC AND CHECKED BY ARCHITECT & BE PRIOR TO FABRICATION.  
REFER ARCHITECTURAL DRAWING NOTES PAGE FOR FURTHER NOTATION.


**FOR INFORMATION**  
NOT FOR CONSTRUCTION

DRAWING ORIGINAL SIZE A1

USE ONLY FOR SUBMISSION  
DO NOT SCALE FROM THIS DRAWING  
DO NOT SCALE FROM THIS DRAWING

**COPYRIGHT ©**  
THIS DOCUMENT IS THE PROPERTY OF STRATHFIELD COUNCIL. NO REPRODUCTION OF THIS DOCUMENT IS PERMITTED WITHOUT THE WRITTEN PERMISSION OF THE COUNCIL.  
THIS DOCUMENT SHALL ONLY BE USED FOR THE PURPOSE FOR WHICH IT WAS COMMISSIONED. UNAUTHORIZED USE OF THIS DOCUMENT IS PROHIBITED.

KEY PLAN

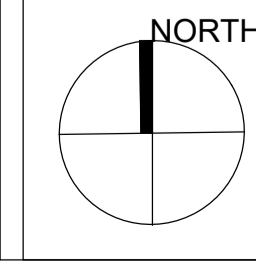


**STRATHFIELD COUNCIL**  
265 HOMEBUSH ROAD  
STRATHFIELD NSW 2135  
T: 02 9748 9999  
F: 02 9764 1034

PROJECT NAME:  
HUDSON DISTRICT PARK IMPROVEMENTS (STAGE -2)  
SITE:  
STRATHFIELD COUNCIL LGA

DRAWN BY: WA/SDS	CHECKED: SC
APPROVED: HW	DATE: 10.03.21
SCALE: 1:1000 @A1 1:2000 @A3	ISSUE: B

DRAWING:  
TITLE PAGE  
DRAWING #:  
SK - 00

# REGIONAL CONTEXT

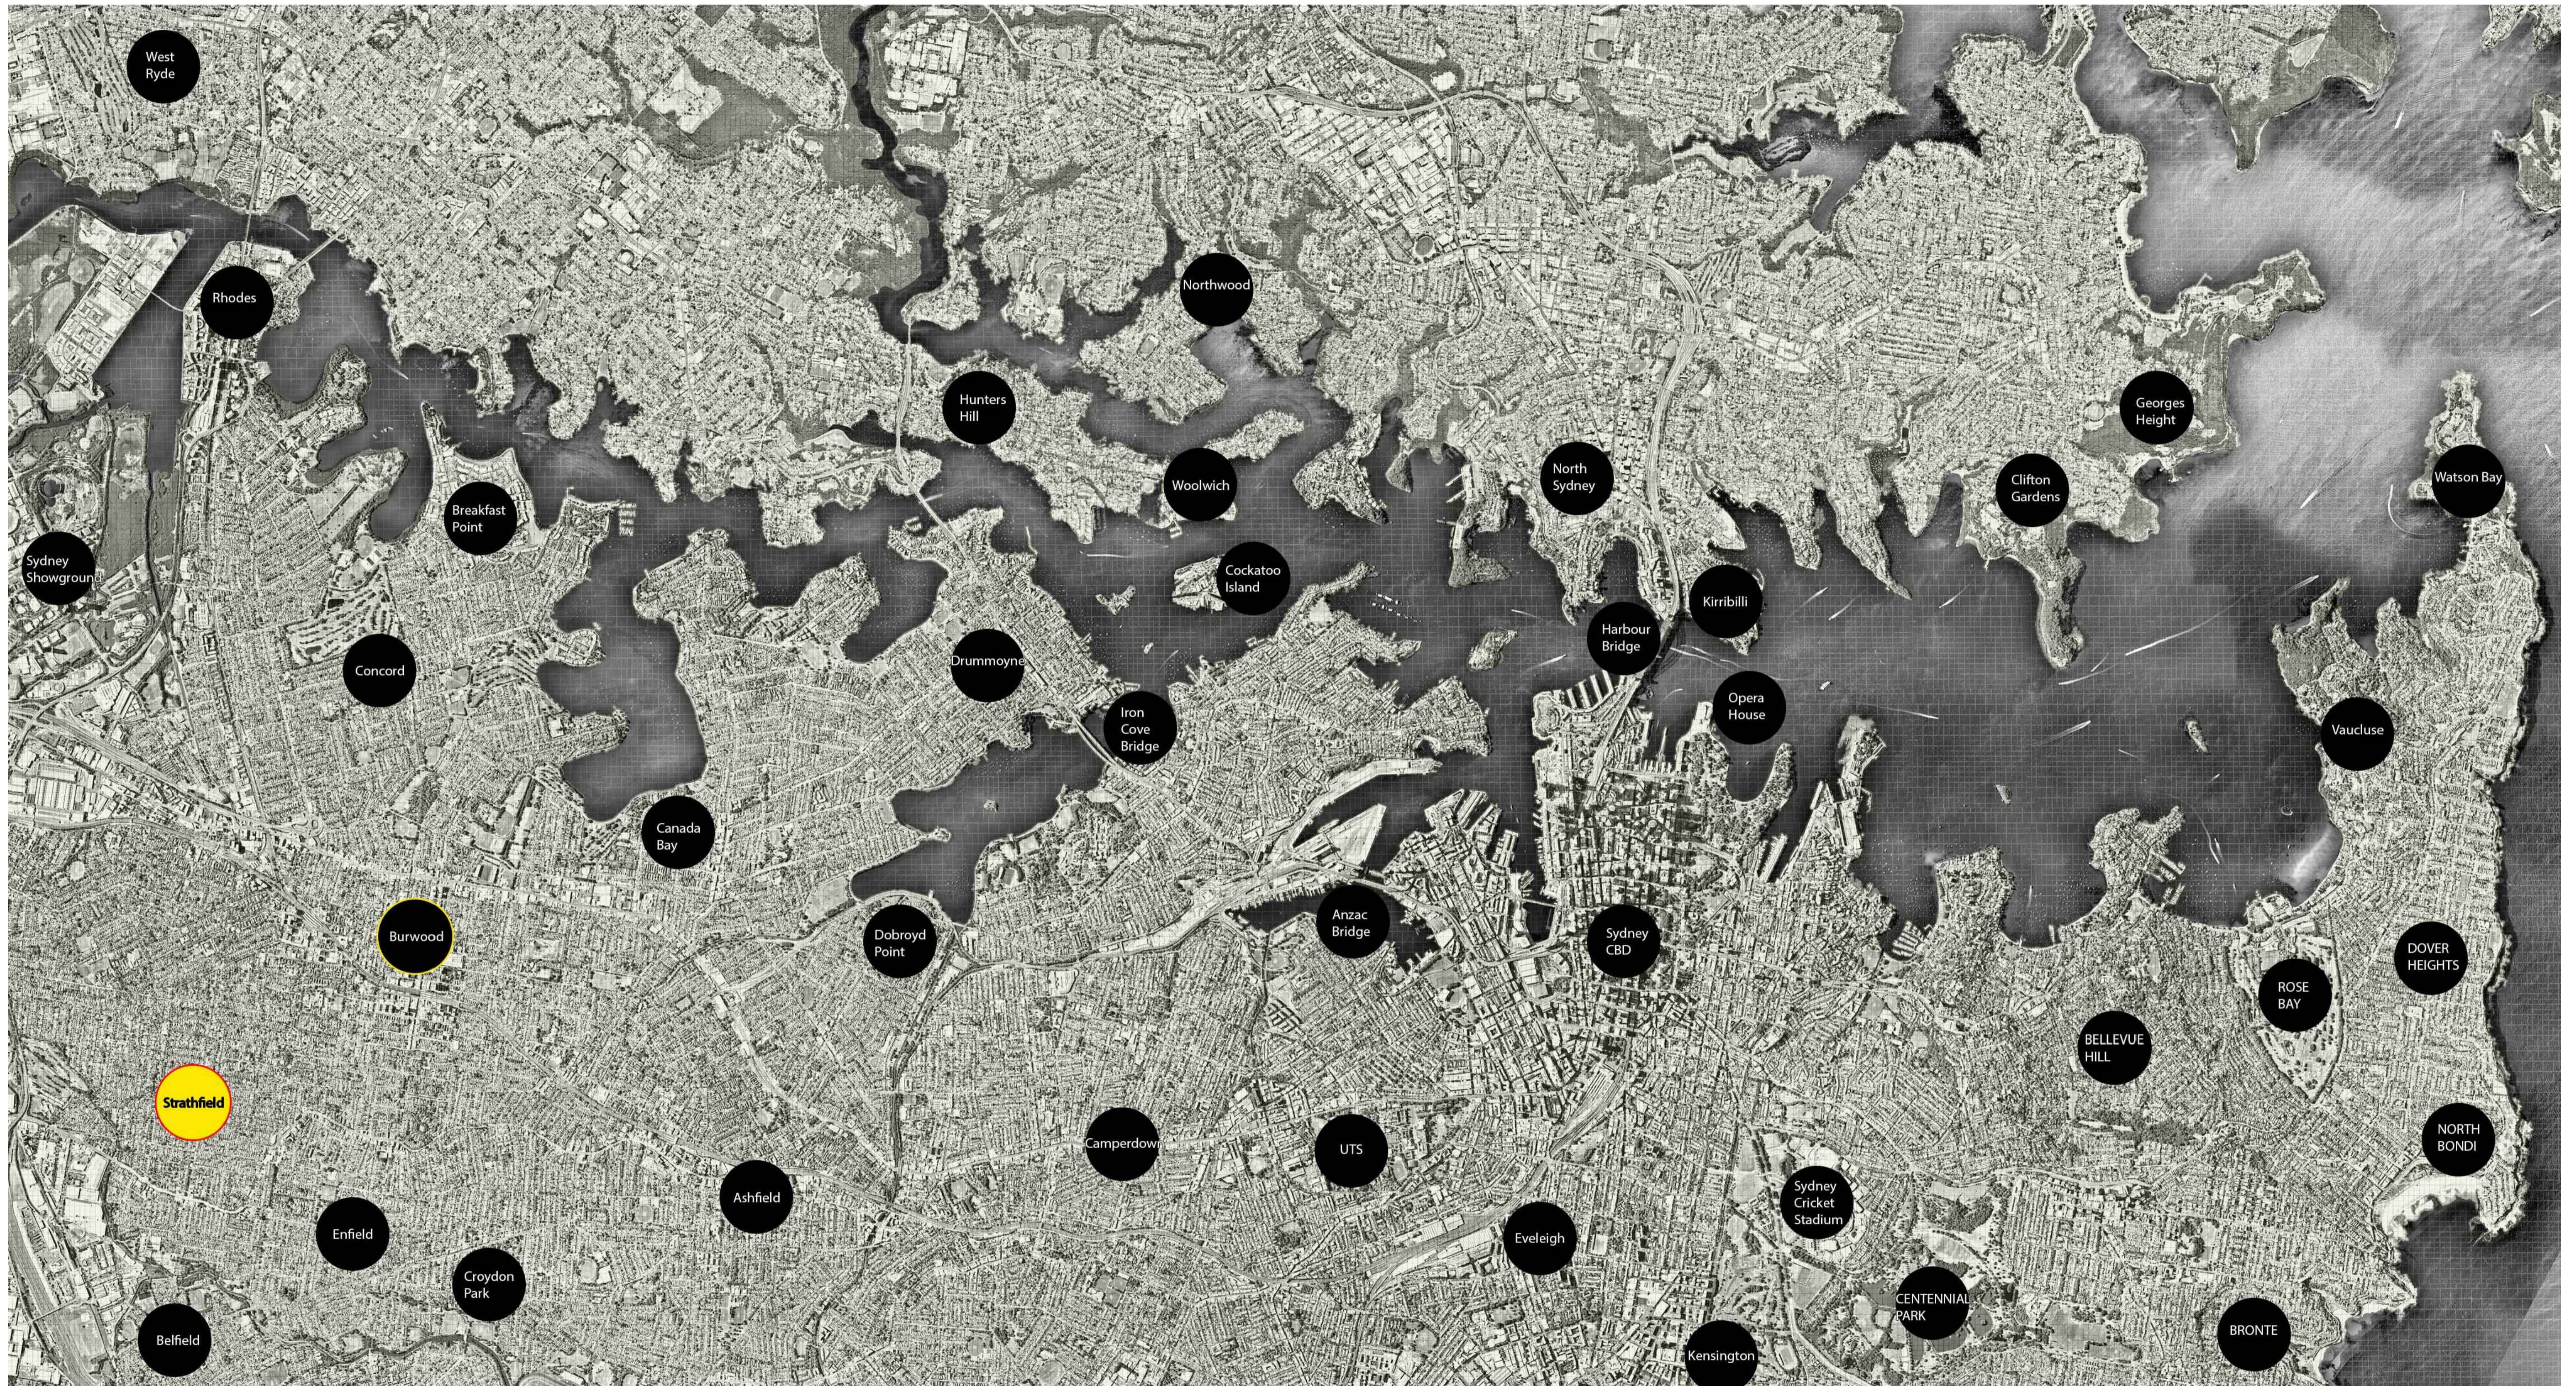

150mm  
500mm  
450mm  
400mm  
350mm  
300mm  
250mm  
200mm  
150mm  
100mm  
50mm


**NOT FOR CONSTRUCTION**  
THIS DRAWING IS TO BE READ IN CONJUNCTION WITH ALL RELEVANT PROJECT DOCUMENTATION AND WRITTEN ARCHITECTURAL SPECIFICATIONS & ALL SPECIALIST CONSULTANT DOCUMENTATION (E.G. STRUCTURAL, MECHANICAL, ELECTRICAL & HYDRAULIC ENGINEERING DOCUMENTATION, ETC.)  
DO NOT SCALE FROM THIS DRAWING. ONLY DIMENSIONS SHOWN SHALL BE USED.  
REPORT ANY DISCREPANCY BETWEEN THIS DRAWING & OTHER PROJECT DOCUMENTATION IMMEDIATELY TO THE ARCHITECT FOR CLARIFICATION PRIOR TO COMMENCEMENT OF WORKS ON SITE. ALL STRUCTURAL ELEMENTS (LOAD BEARING COLUMNS, BEAMS, WALLS) TO BE SHOWN ON THESE ARCHITECTURAL DOCUMENTS ARE INDICATIVE ONLY. REFER TO DRAWING FOR ALL SIZES. SHOP DRAWINGS TO BE COMPLETED FOR ALL METALWORK, CONCRETE AND CHECKED BY ARCHITECT & ENGINEER PRIOR TO FABRICATION.  
REFER ARCHITECTURAL DRAWING NOTES PAGE FOR FURTHER NOTATION.

**FOR INFORMATION**  
NOT FOR CONSTRUCTION



**COPYRIGHT**  
THIS DOCUMENT IS THE PROPERTY OF STRATHFIELD COUNCIL. NO REPRODUCTION OF THIS DOCUMENT IS PERMITTED WITHOUT WRITTEN PERMISSION OF THE COUNCIL.  
THIS DOCUMENT SHALL ONLY BE USED FOR THE PURPOSE FOR WHICH IT WAS COMMISSIONED. UNAUTHORIZED USE OF THIS DOCUMENT IS PROHIBITED.

**KEY PLAN**

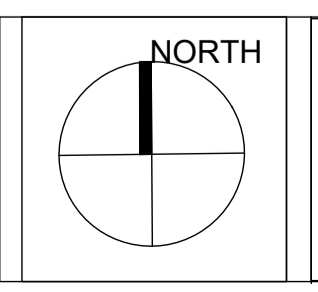

**PROJECT NAME:**  
HUDSON DISTRICT PARK IMPROVEMENTS (STAGE -2)  
**SITE:**  
STRATHFIELD COUNCIL LGA

<b>DRAWN BY:</b> WA/SDS	<b>CHECKED:</b> SC
<b>APPROVED:</b> HW	<b>DATE:</b> 10.03.21
<b>SCALE:</b> 1:1,000 @A1 1:2,000 @A3	<b>ISSUE:</b> B

**DRAWING:**  
REGIONAL CONTEXT  
**DRAWING #:**  
SK - 01

# HUDSON DISTRICT PARK IMPROVEMENTS





HUDSON PARK . AERIAL VIEW



HUDSON PARK . NORTHERN VIEW




HUDSON PARK . EASTERN VIEW
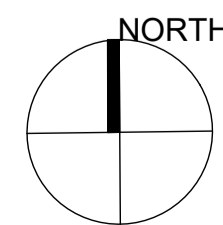
<p><b>NOT FOR CONSTRUCTION</b></p> <p><small>THIS DRAWING IS TO BE READ IN CONJUNCTION WITH ALL RELEVANT PROJECT DOCUMENTATION INCLUDING WRITTEN ARCHITECTURAL SPECIFICATIONS &amp; ALL SPECIALIST CONSULTANT DOCUMENTATION INCLUDING STRUCTURAL, MECHANICAL, ELECTRICAL &amp; HYDRAULIC ENGINEERING DOCUMENTATION ETC.</small></p> <p><small>DO NOT SCALE FROM THIS DRAWING. ONLY DIMENSIONS SHOWN SHALL BE USED.</small></p> <p><small>REPORT ANY DISCREPANCY BETWEEN THIS DRAWING &amp; OTHER PROJECT DOCUMENTATION IMMEDIATELY TO THE ARCHITECT FOR CLARIFICATION PRIOR TO COMMENCEMENT OF WORKS ON SITE. ALL STRUCTURAL ELEMENTS &amp; LOAD BEARING WALLS, BEAMS, WALLS &amp; FLOORS SHOWN ON THESE ARCHITECTURAL DOCUMENTS ARE INDICATIVE ONLY. REFER TO DRAWING FOR ALL SIZES, SHOP DRAWINGS TO BE MADE BY ALL METALWORK, SENERY ETC AND CHECKED BY ARCHITECT &amp; BE PRIOR TO FABRICATION.</small></p> <p><small>REFER ARCHITECTURAL DRAWING NOTES PAGE FOR FURTHER NOTATION.</small></p>	<p><b>FOR INFORMATION</b></p> <p>NOT FOR CONSTRUCTION</p>	<p><small>THIS DOCUMENT SHALL ONLY BE USED FOR THE PURPOSE FOR WHICH IT WAS COMMISSIONED. UNAUTHORIZED USE OF THIS DOCUMENT IS PROHIBITED.</small></p>	<p><b>COPYRIGHT ©</b></p> <p><small>THIS DOCUMENT IS THE PROPERTY OF STRATHFIELD COUNCIL. NO REPRODUCTION OF THIS DOCUMENT IS PERMITTED WITHOUT WRITTEN PERMISSION OF THE COUNCIL.</small></p>	<p><b>KEY PLAN</b></p> 	 <p><b>STRATHFIELD COUNCIL</b></p> <p>265 HOMEBUSH ROAD STRATHFIELD NSW 2135 T: 02 9748 9999 F: 02 9764 1034</p>	<p><b>PROJECT NAME:</b> HUDSON DISTRICT PARK IMPROVEMENTS (STAGE -2)</p> <p><b>SITE:</b> STRATHFIELD COUNCIL LGA</p>	<p><b>DRAWN BY:</b> WA/SDS</p> <p><b>CHECKED BY:</b> SC</p> <p><b>APPROVED BY:</b> HW</p> <p><b>DATE:</b> 10.03.21</p> <p><b>SCALE:</b> 1:1000 @A1 1:2000 @A3</p> <p><b>ISSUE:</b> B</p>	<p><b>DRAWING:</b> <b>PROPOSED LOCATION</b></p> <p><b>DRAWING #:</b> SK -02</p>
---	-----------------------------------------------------------	---	---	---	---	---	---	-----------------------------------------------------------------------------------------


# HUDSON DISTRICT PARK IMPROVEMENTS




Introduction

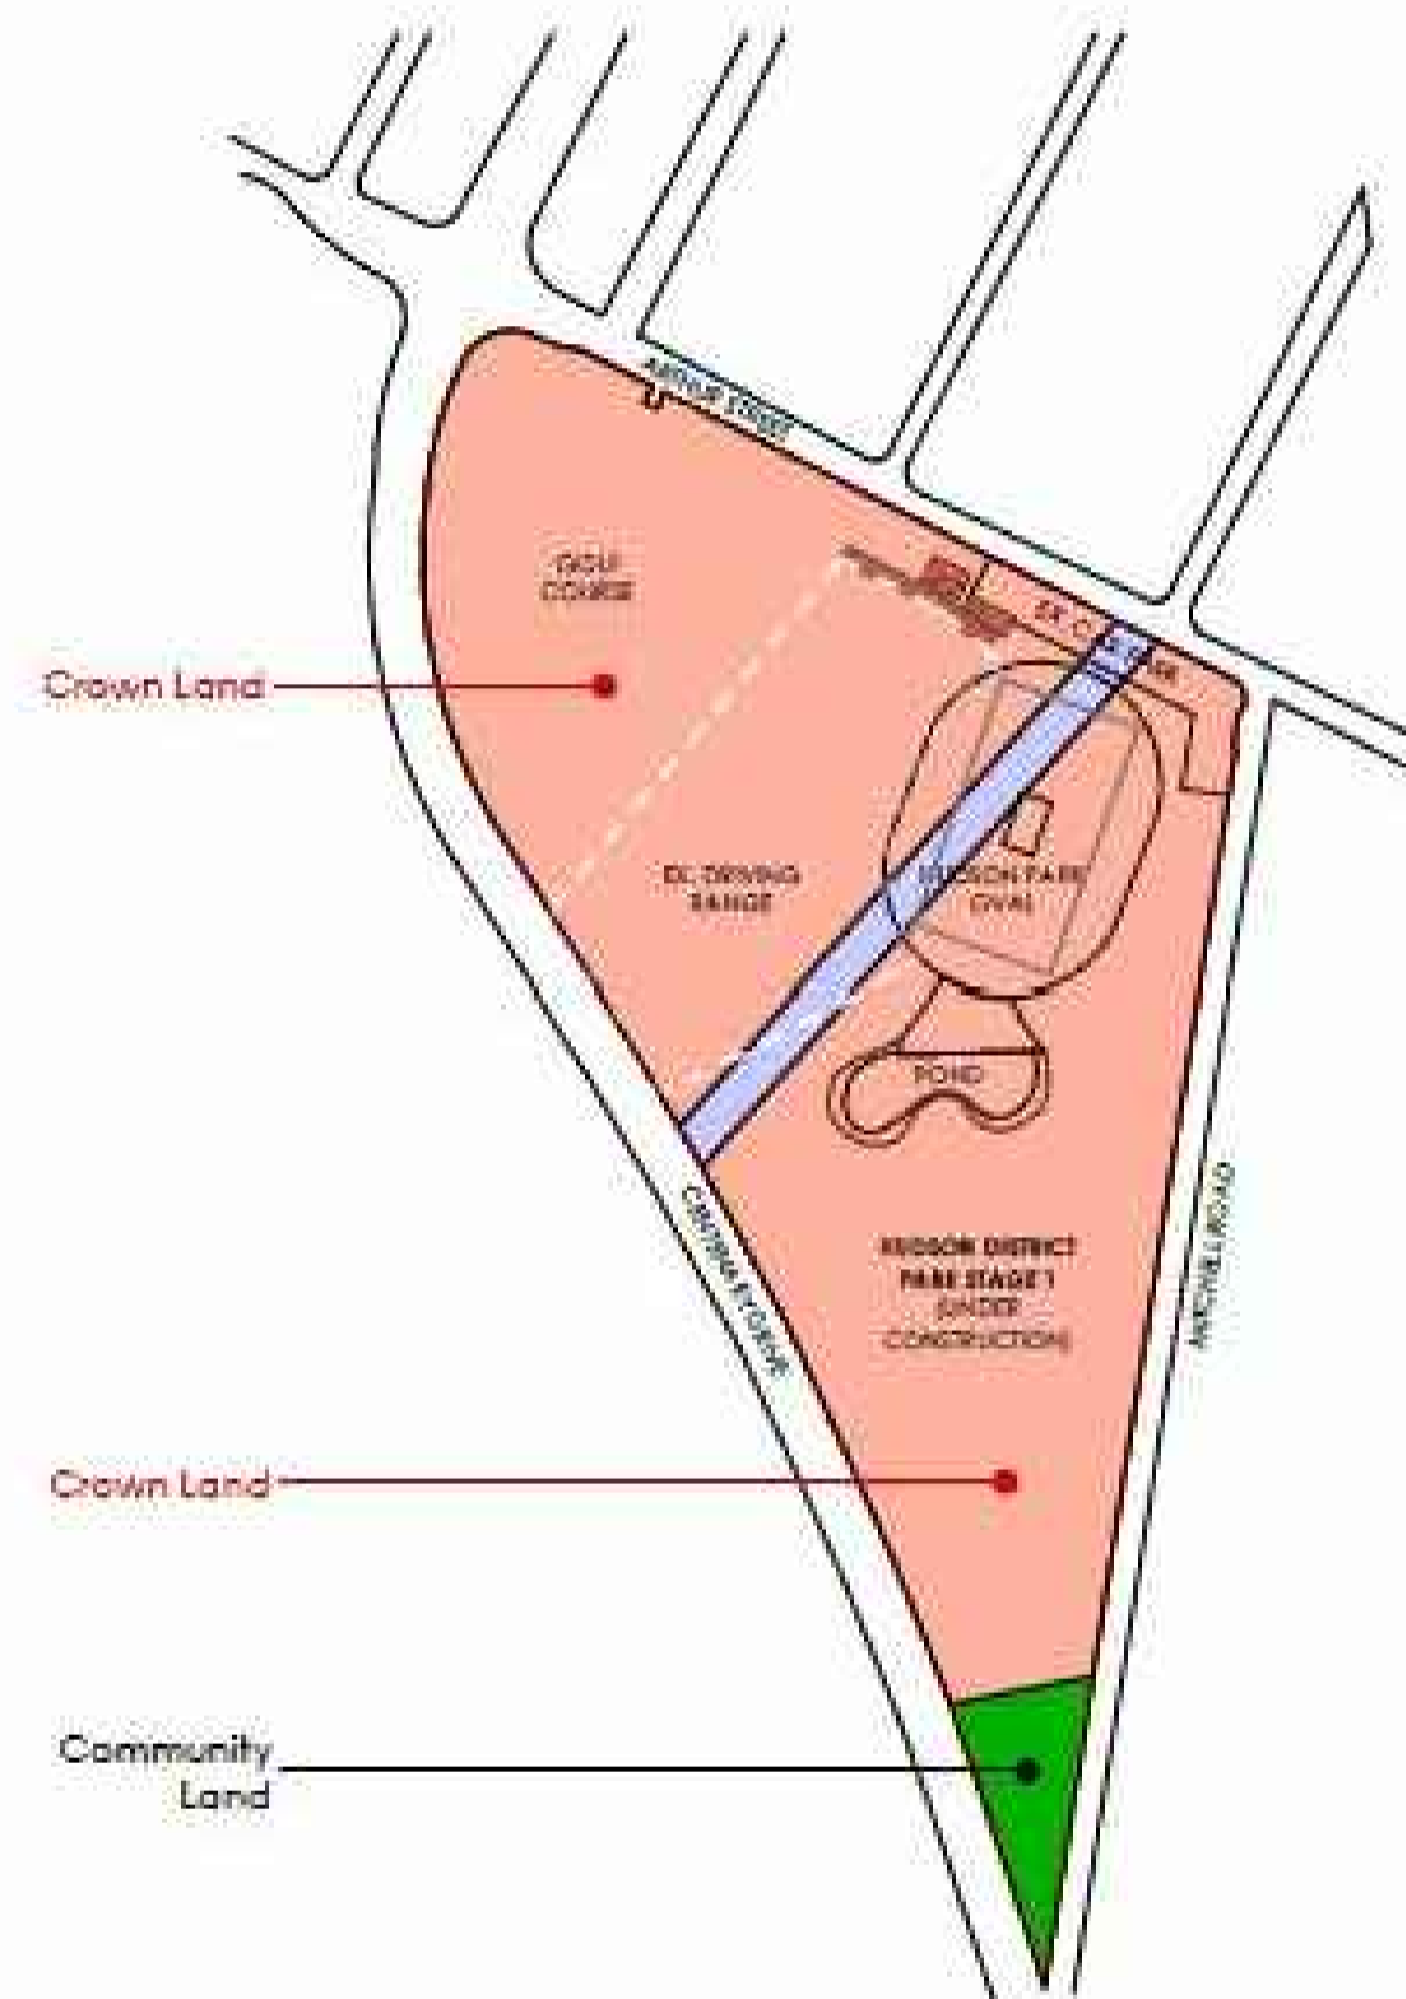

Land Ownership

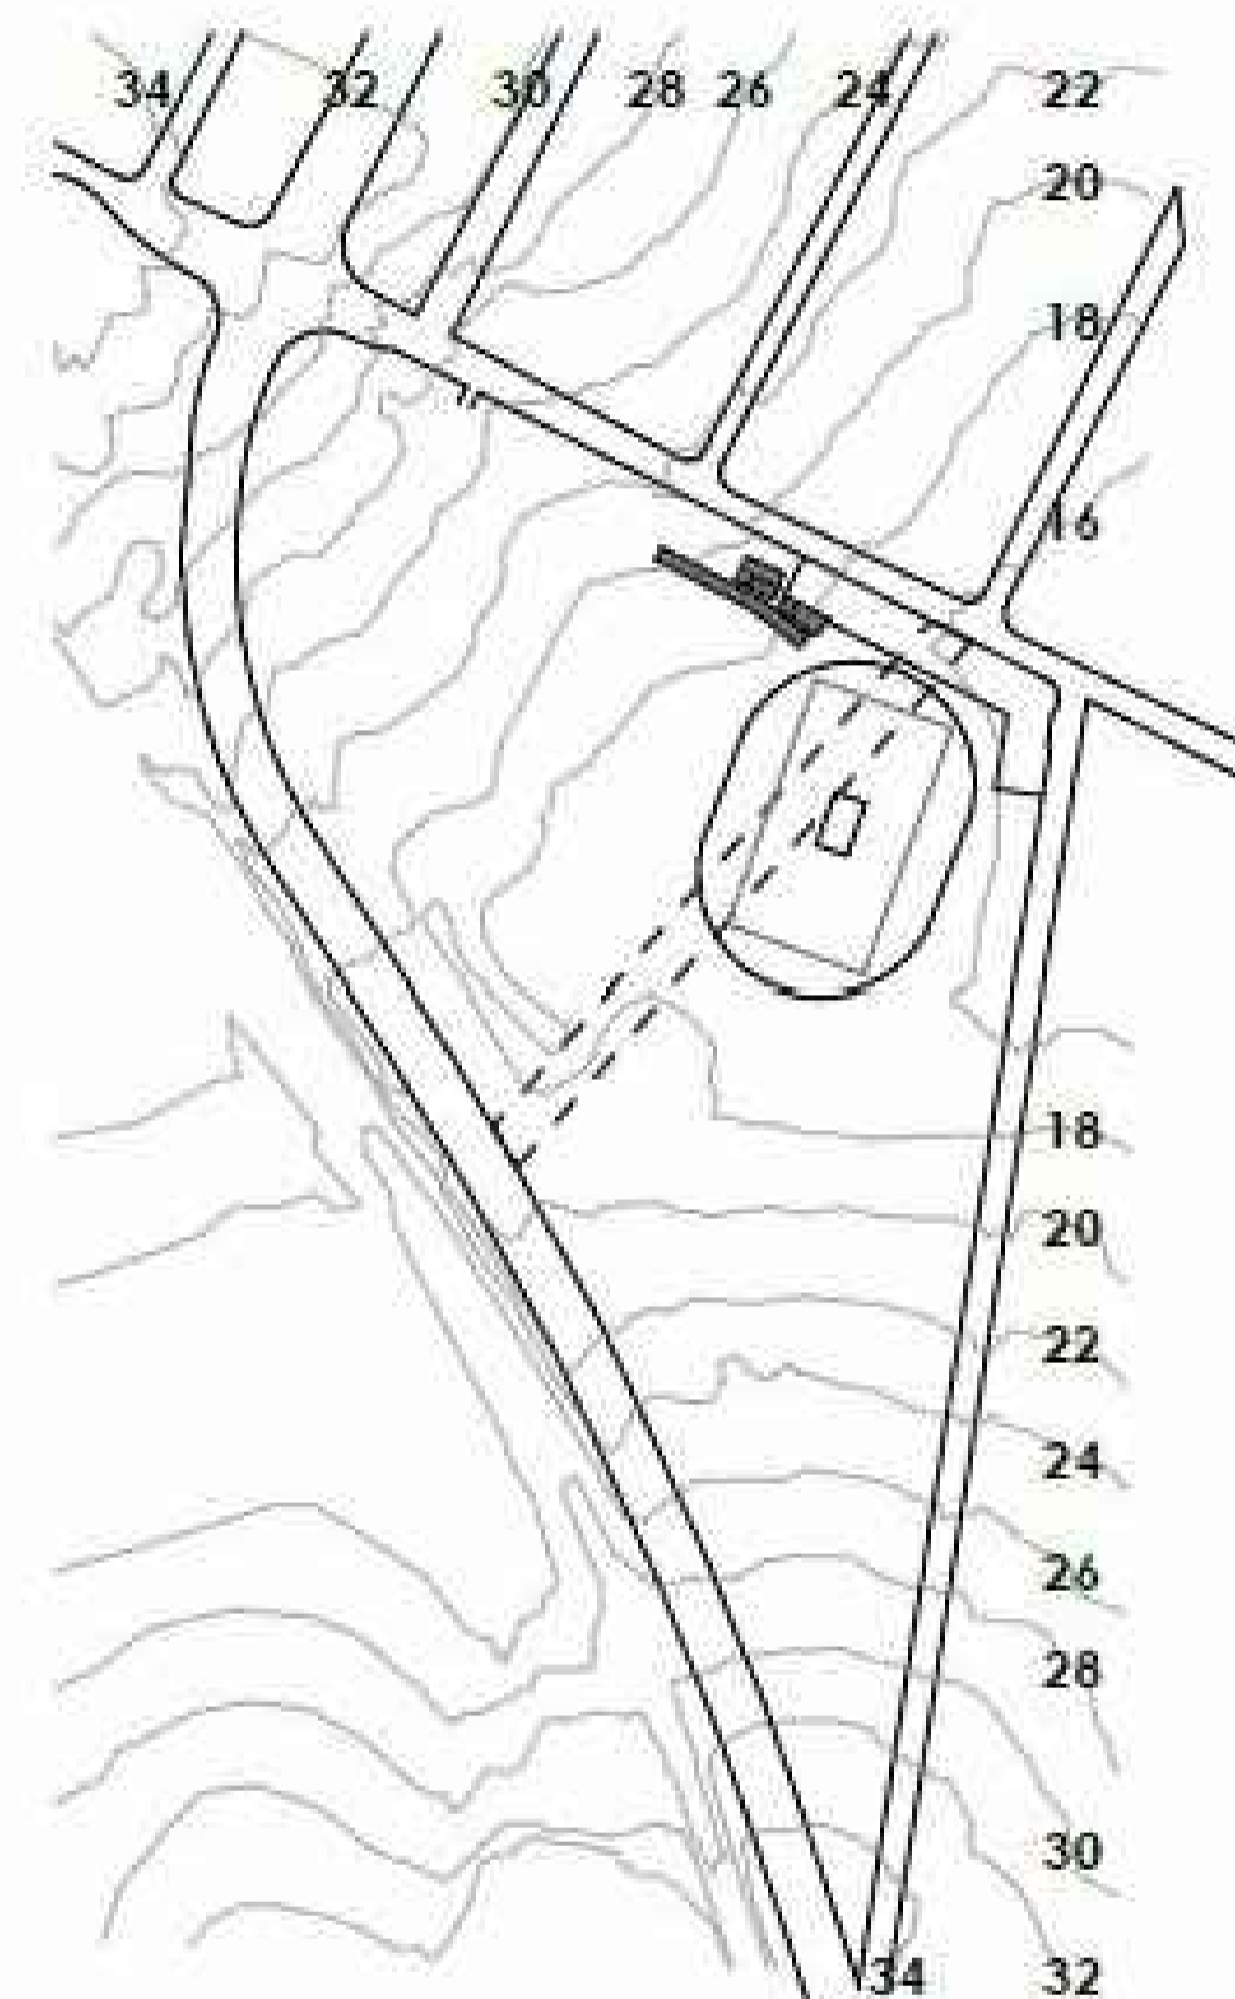

Terrain

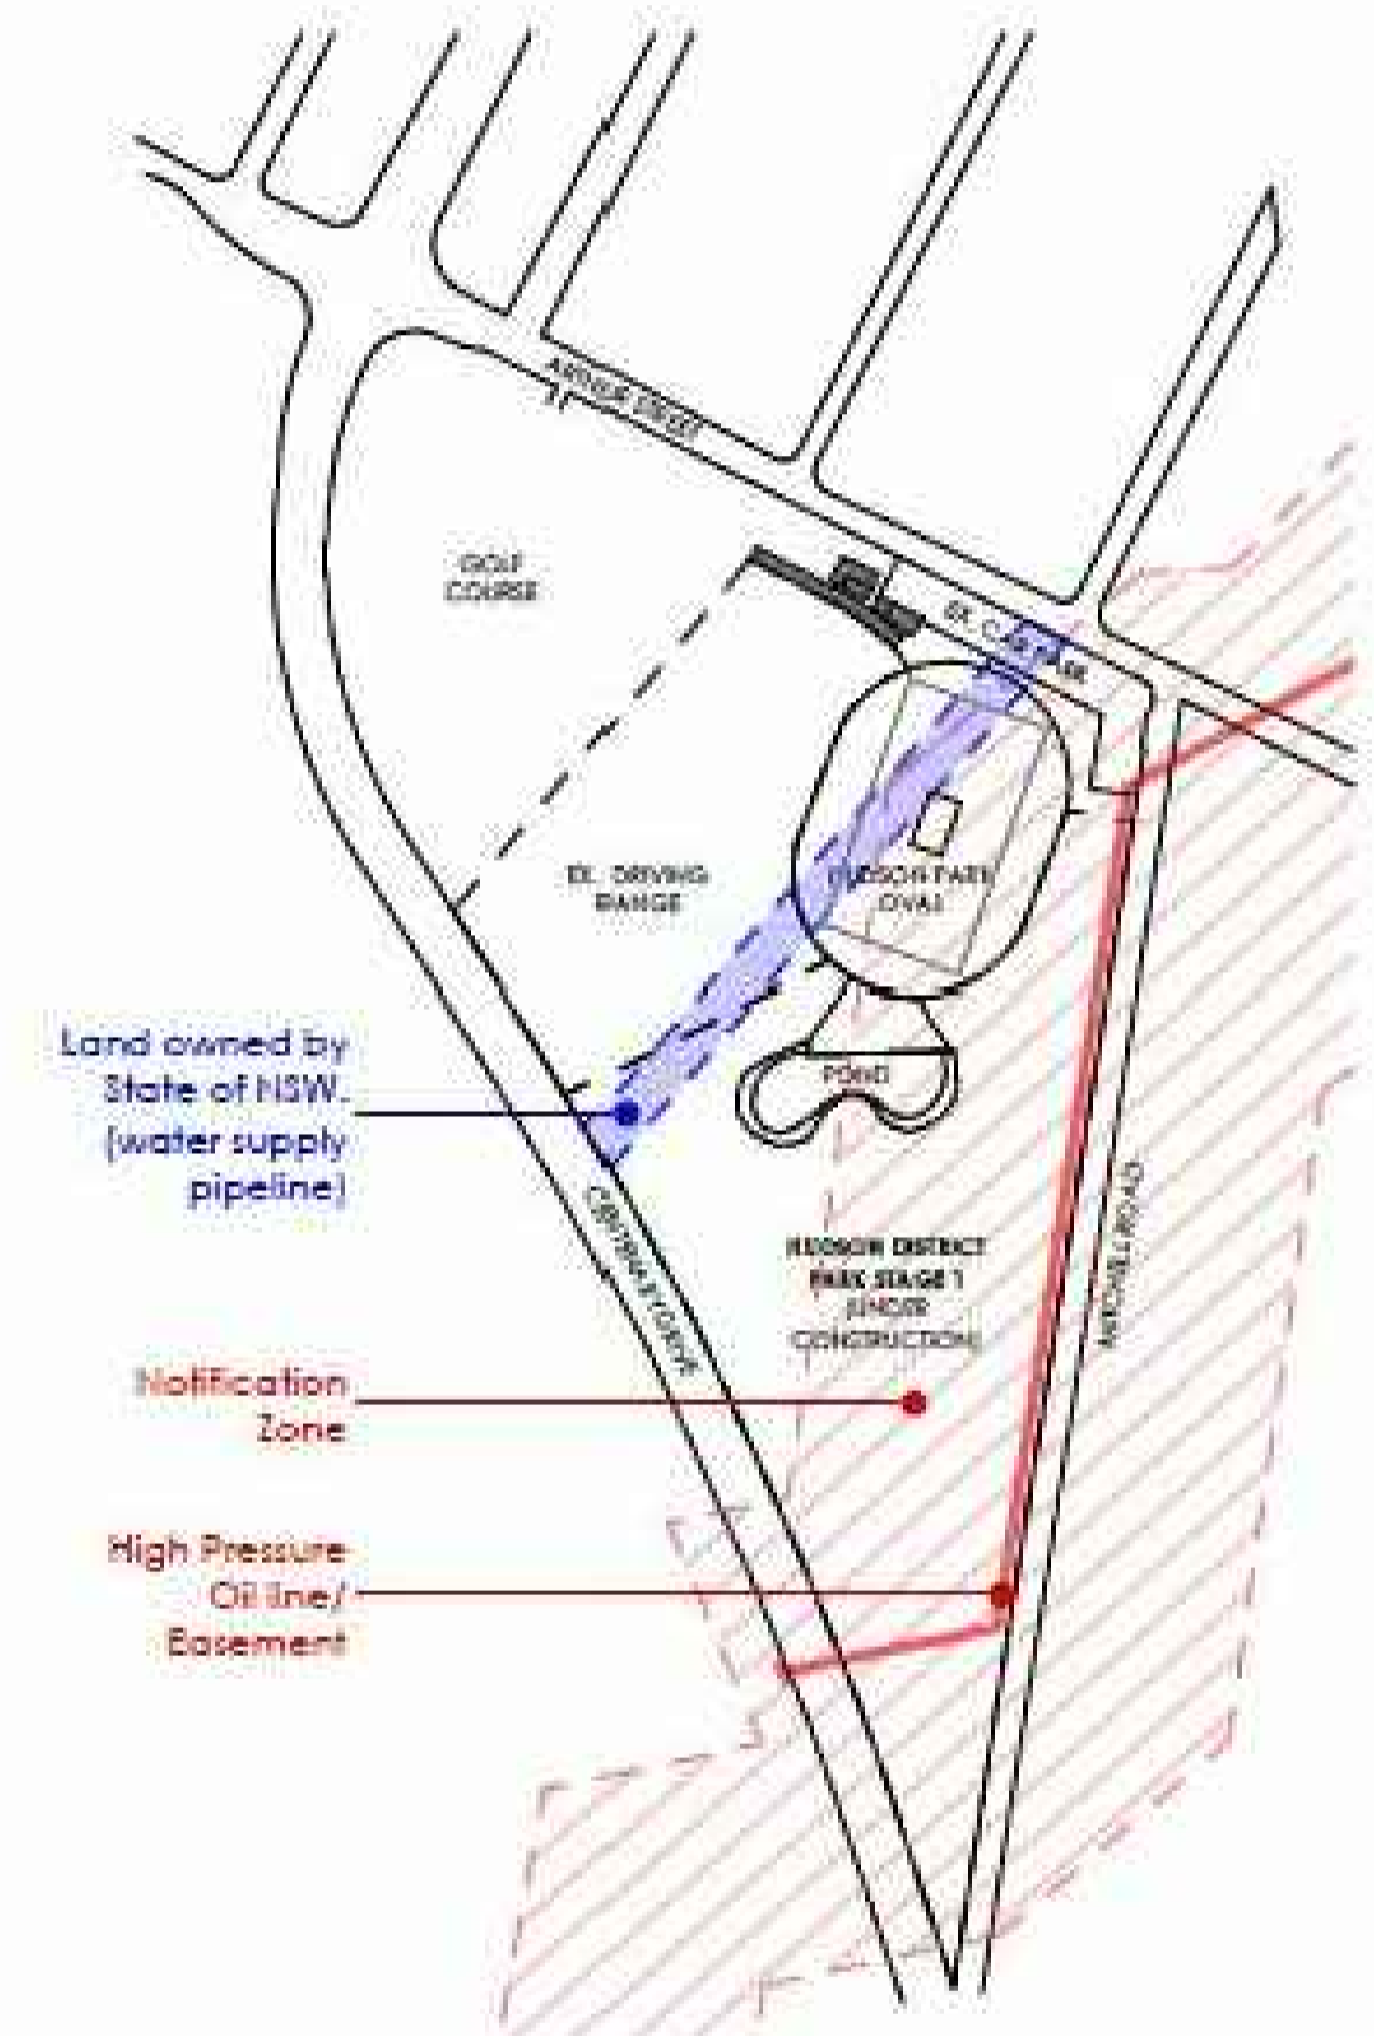

Easements


**NOT FOR CONSTRUCTION**  
 THIS DRAWING IS TO BE READ IN CONJUNCTION WITH ALL RELEVANT PROJECT DOCUMENTATION INCLUDING WRITTEN ARCHITECTURAL SPECIFICATIONS & ALL SPECIALIST CONSULTANT DOCUMENTATION (E.G. STRUCTURAL, MECHANICAL, ELECTRICAL & HYDRAULIC ENGINEERING DOCUMENTATION ETC.)  
 DO NOT SCALE FROM THIS DRAWING. ONLY DIMENSIONS SHOWN SHALL BE USED.  
 REPORT ANY DISCREPANCY BETWEEN THIS DRAWING & OTHER PROJECT DOCUMENTATION IMMEDIATELY TO THE ARCHITECT FOR CLARIFICATION PRIOR TO COMMENCEMENT OF WORKS ON SITE. ALL STRUCTURAL ELEMENTS (LOAD BEARING COLUMNS, BEAMS, WALLS ETC.) SHALL BE SHOWN IN THESE ARCHITECTURAL DOCUMENTS AS INDICATIVE ONLY. REFER TO ENGINEERING DRAWINGS FOR ALL DIMENSIONS. SHOP DRAWINGS TO BE COMPLETED FOR ALL METALWORK, SANITARY ETC. AND CHECKED BY ARCHITECT & SE PRIOR TO FABRICATION.  
 REFER ARCHITECTURAL DRAWING NOTES PAGE FOR FURTHER NOTATION.

**FOR INFORMATION**  
 NOT FOR CONSTRUCTION

DATE: 10/03/21  
 DRAWN BY: HW  
 CHECKED BY: SC

**COPYRIGHT ©**  
 THIS DOCUMENT IS THE PROPERTY OF STRATHFIELD COUNCIL. NO REPRODUCTION OF THIS DOCUMENT IS PERMITTED WITHOUT WRITTEN PERMISSION OF THE COUNCIL.  
 THIS DOCUMENT SHALL ONLY BE USED FOR THE PURPOSE FOR WHICH IT WAS COMMISSIONED. UNAUTHORIZED USE OF THIS DOCUMENT IS PROHIBITED.

KEY PLAN

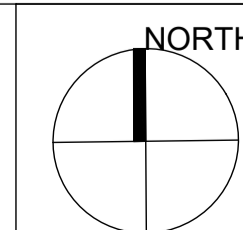


**STRATHFIELD COUNCIL**  
 265 HOMEBUSH ROAD  
 STRATHFIELD NSW 2135  
 T: 02 9748 9999  
 F: 02 9764 1034

PROJECT NAME:  
 HUDSON DISTRICT PARK IMPROVEMENTS (STAGE -2)  
 SITE:  
 STRATHFIELD COUNCIL LGA


DRAWN BY: WA/SDS  
 CHECKED: SC  
 APPROVED: HW  
 DATE: 10.03.21  
 SCALE: 1:1000 @A1  
 1:2000 @A3  
 ISSUE: B

DRAWING:  
 SITE ANALYSIS  
 SHEET 01  
 DRAWING #:  
 SK -03

# HUDSON DISTRICT PARK IMPROVEMENTS

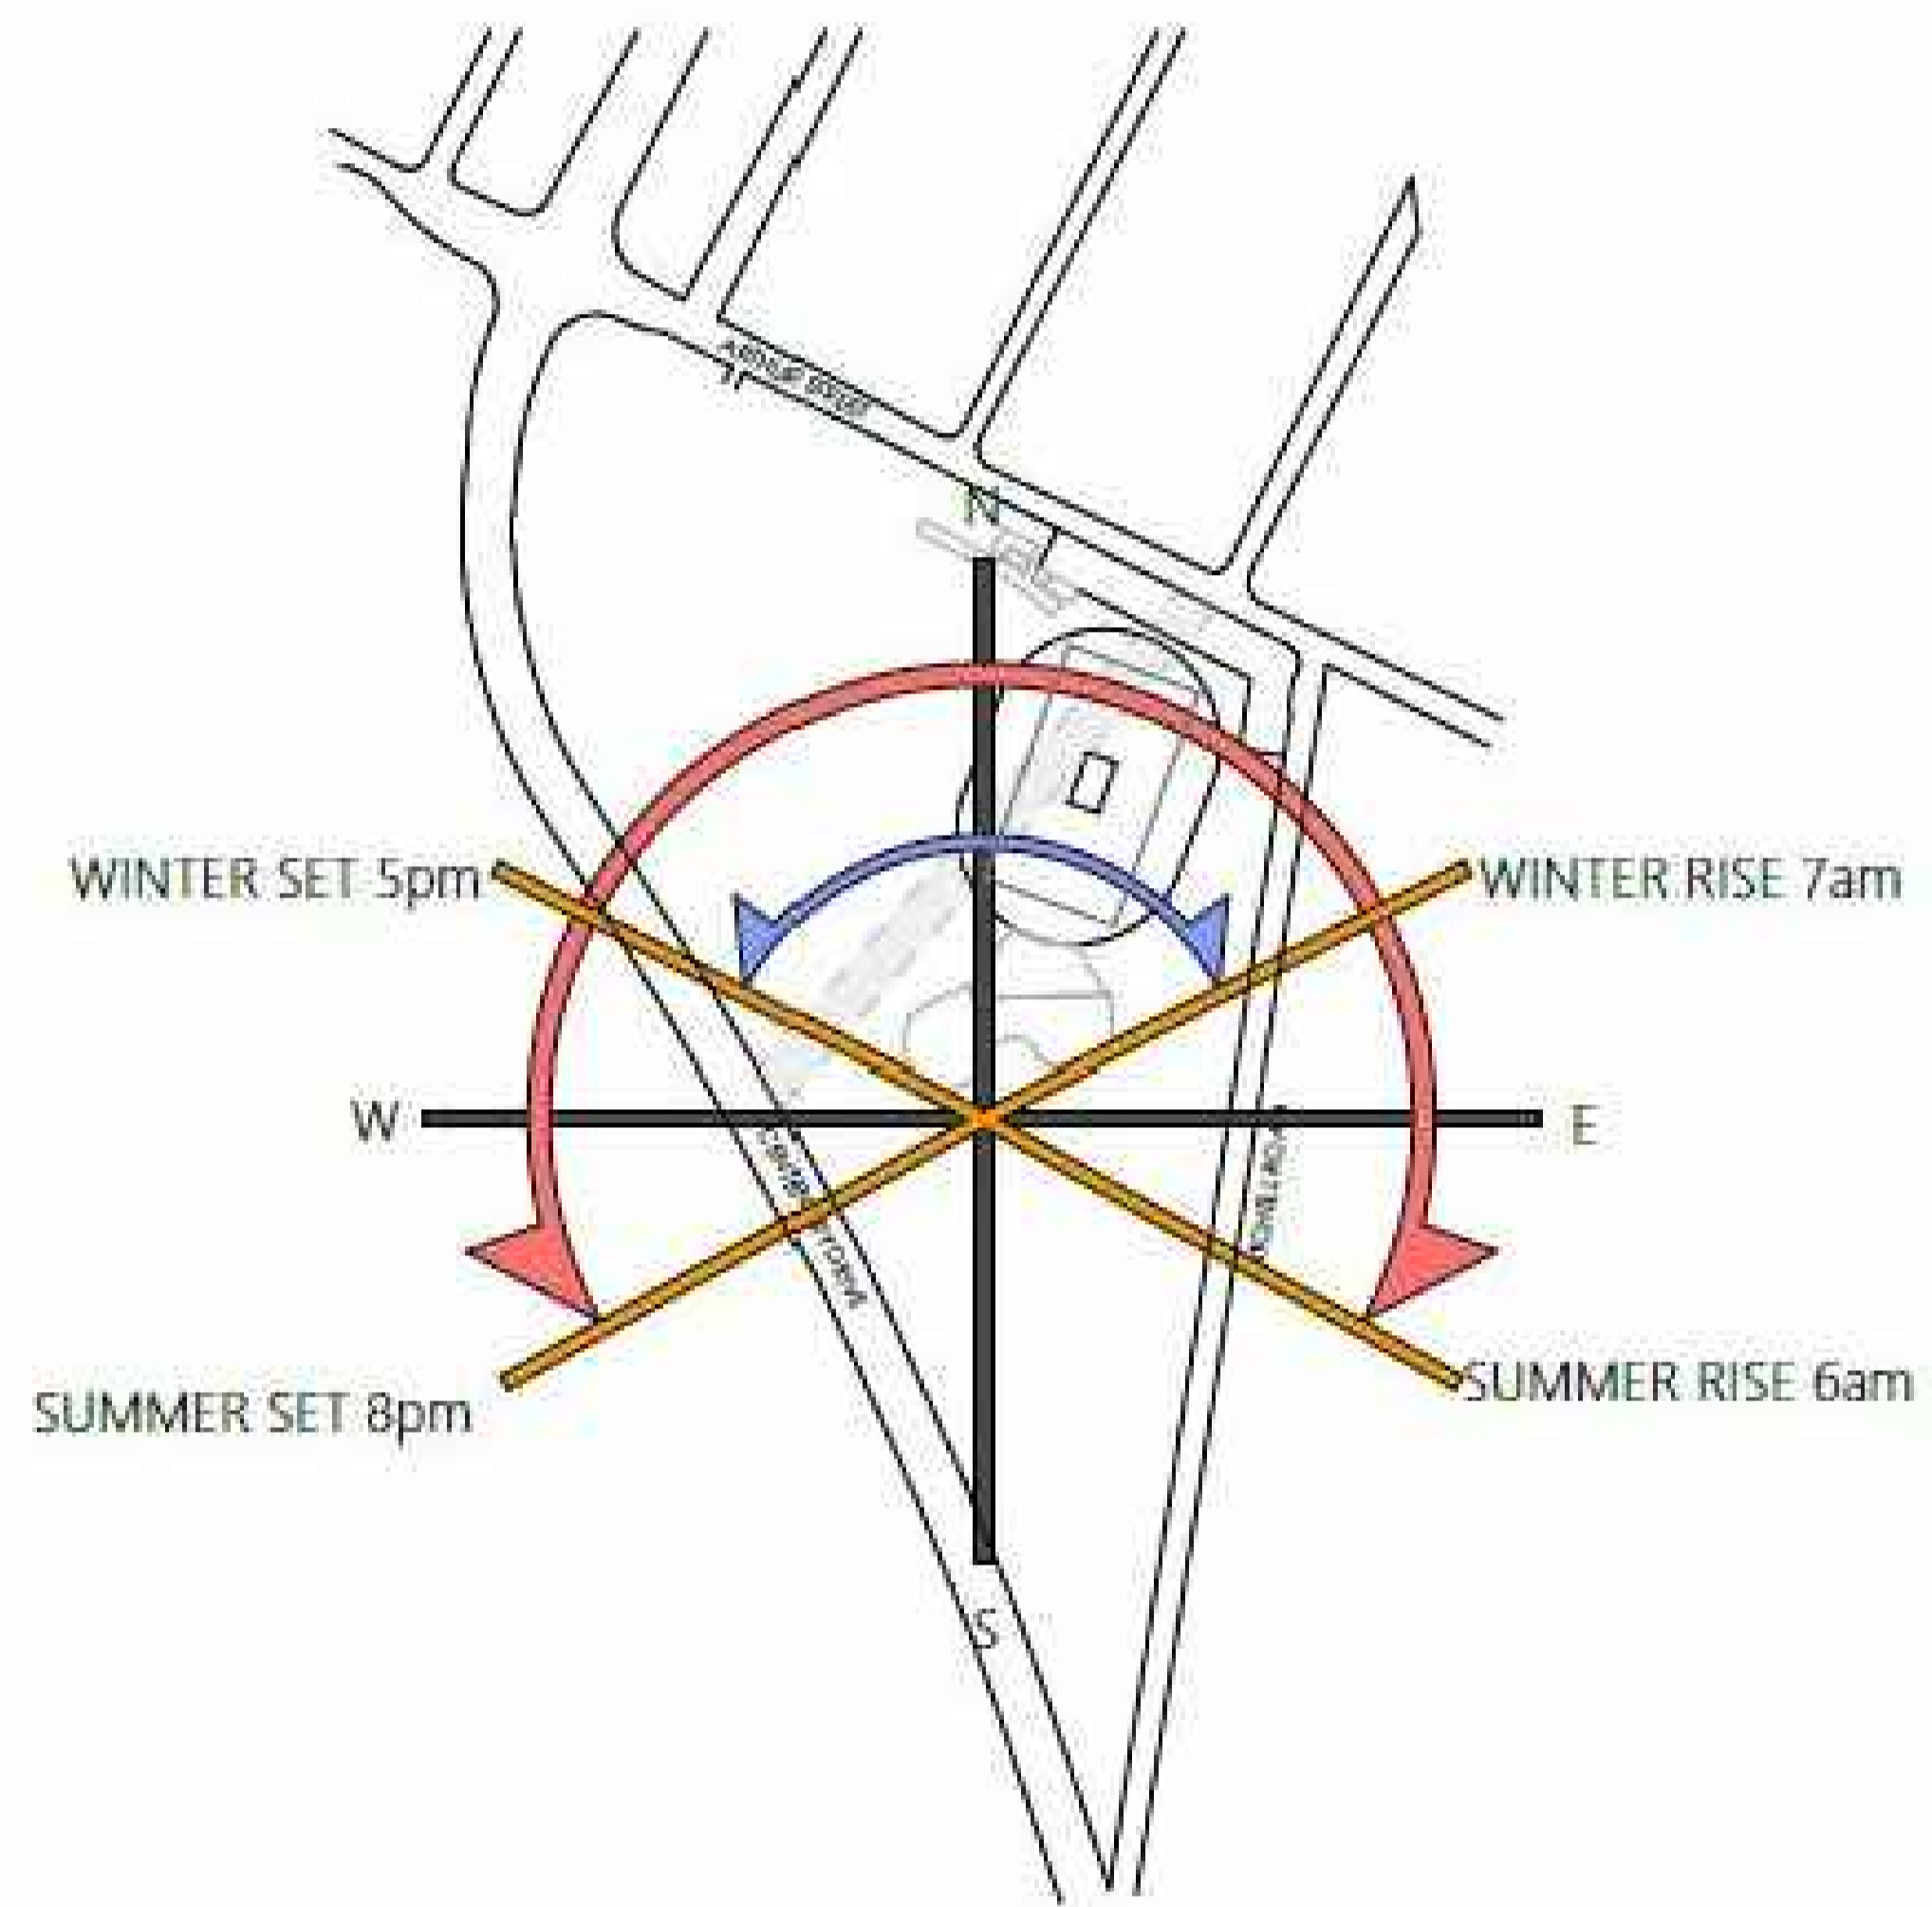


Sun Path Study

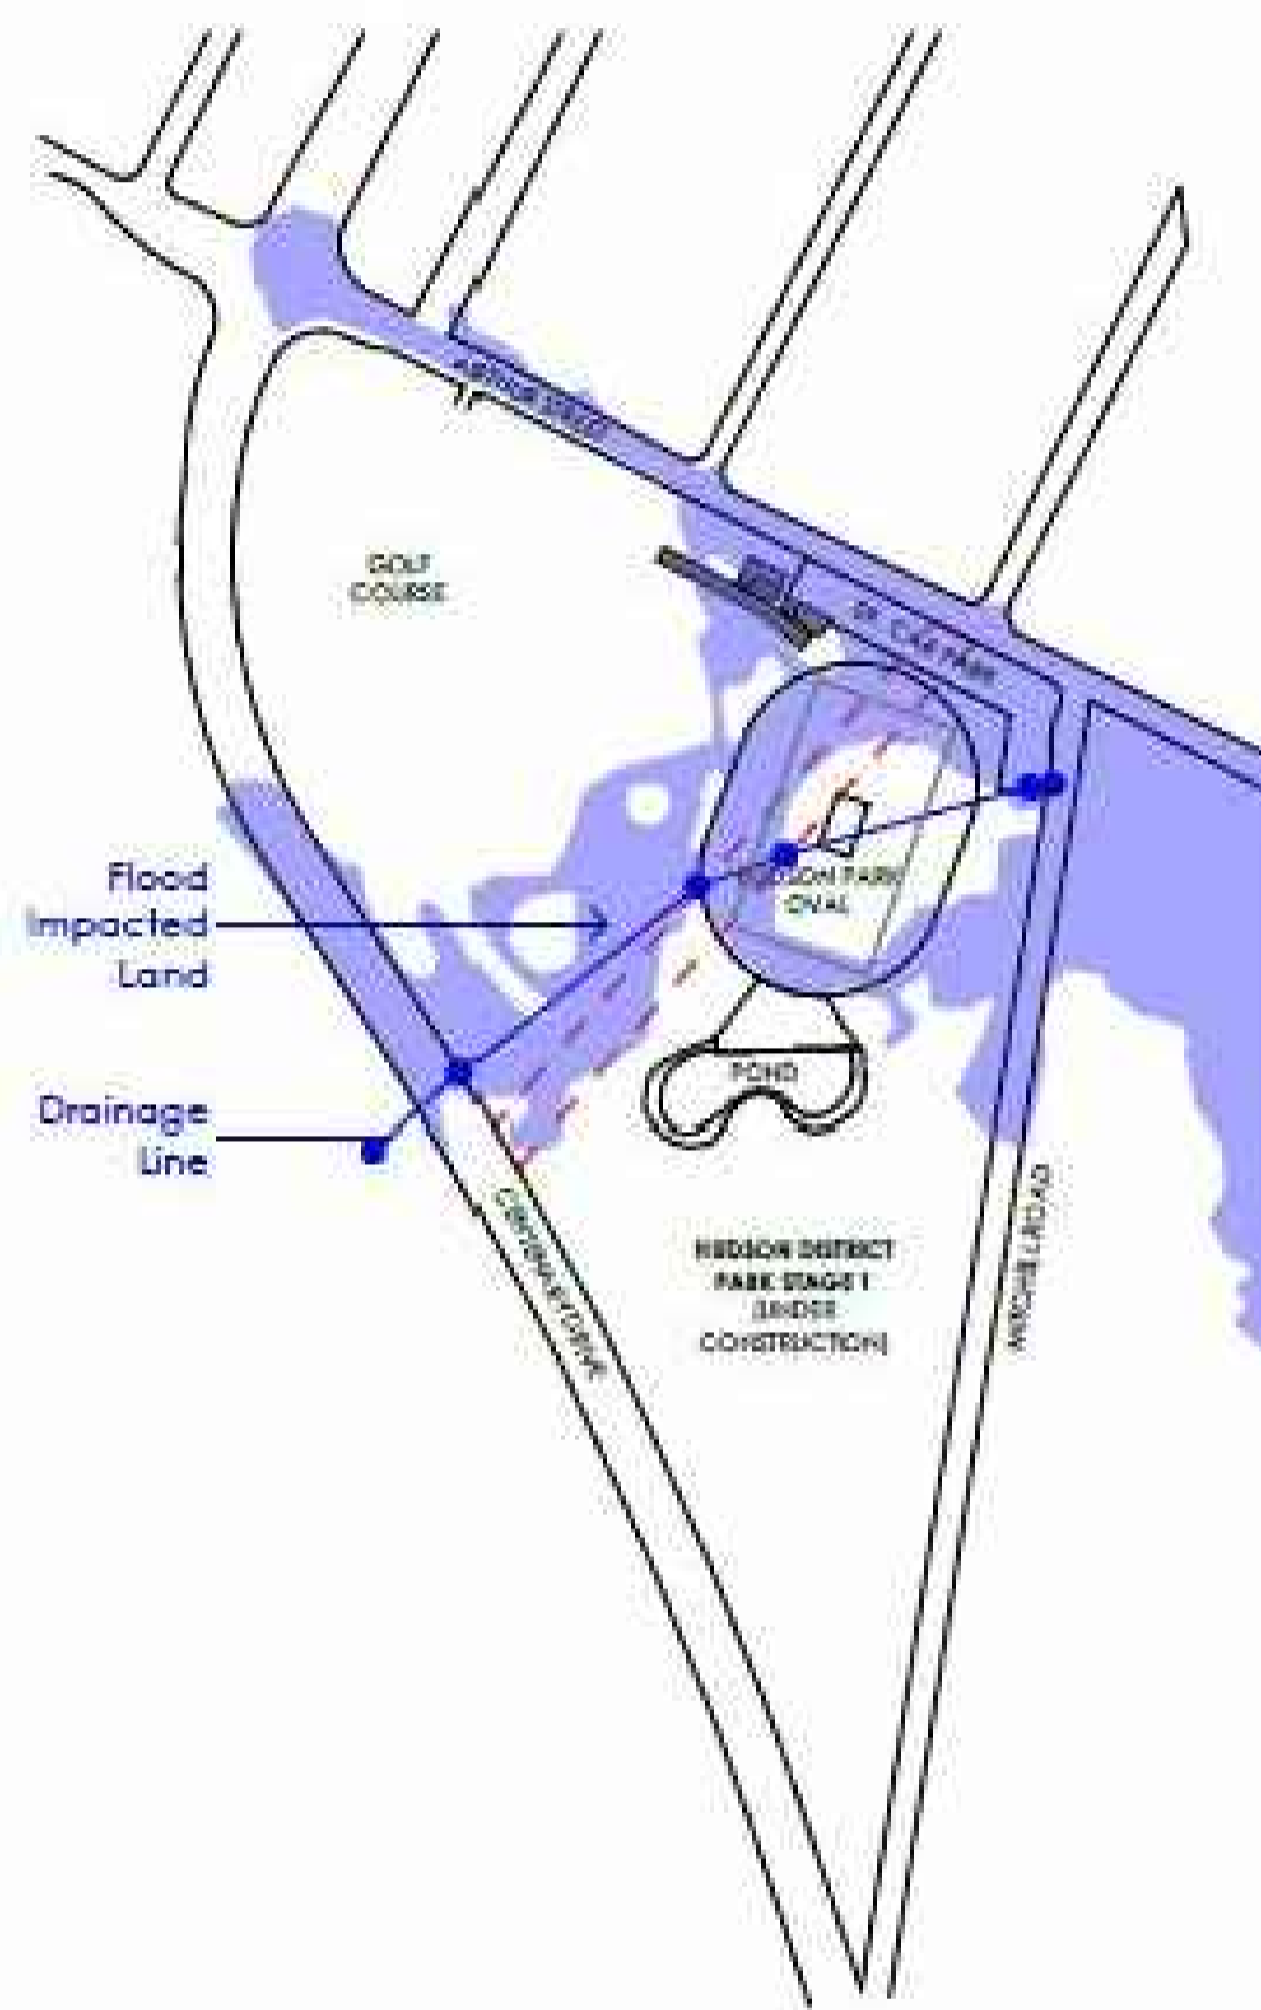

Flood Study and Drainage

RL to be set at min. RL17.000 as advised by councils drainage engineer.

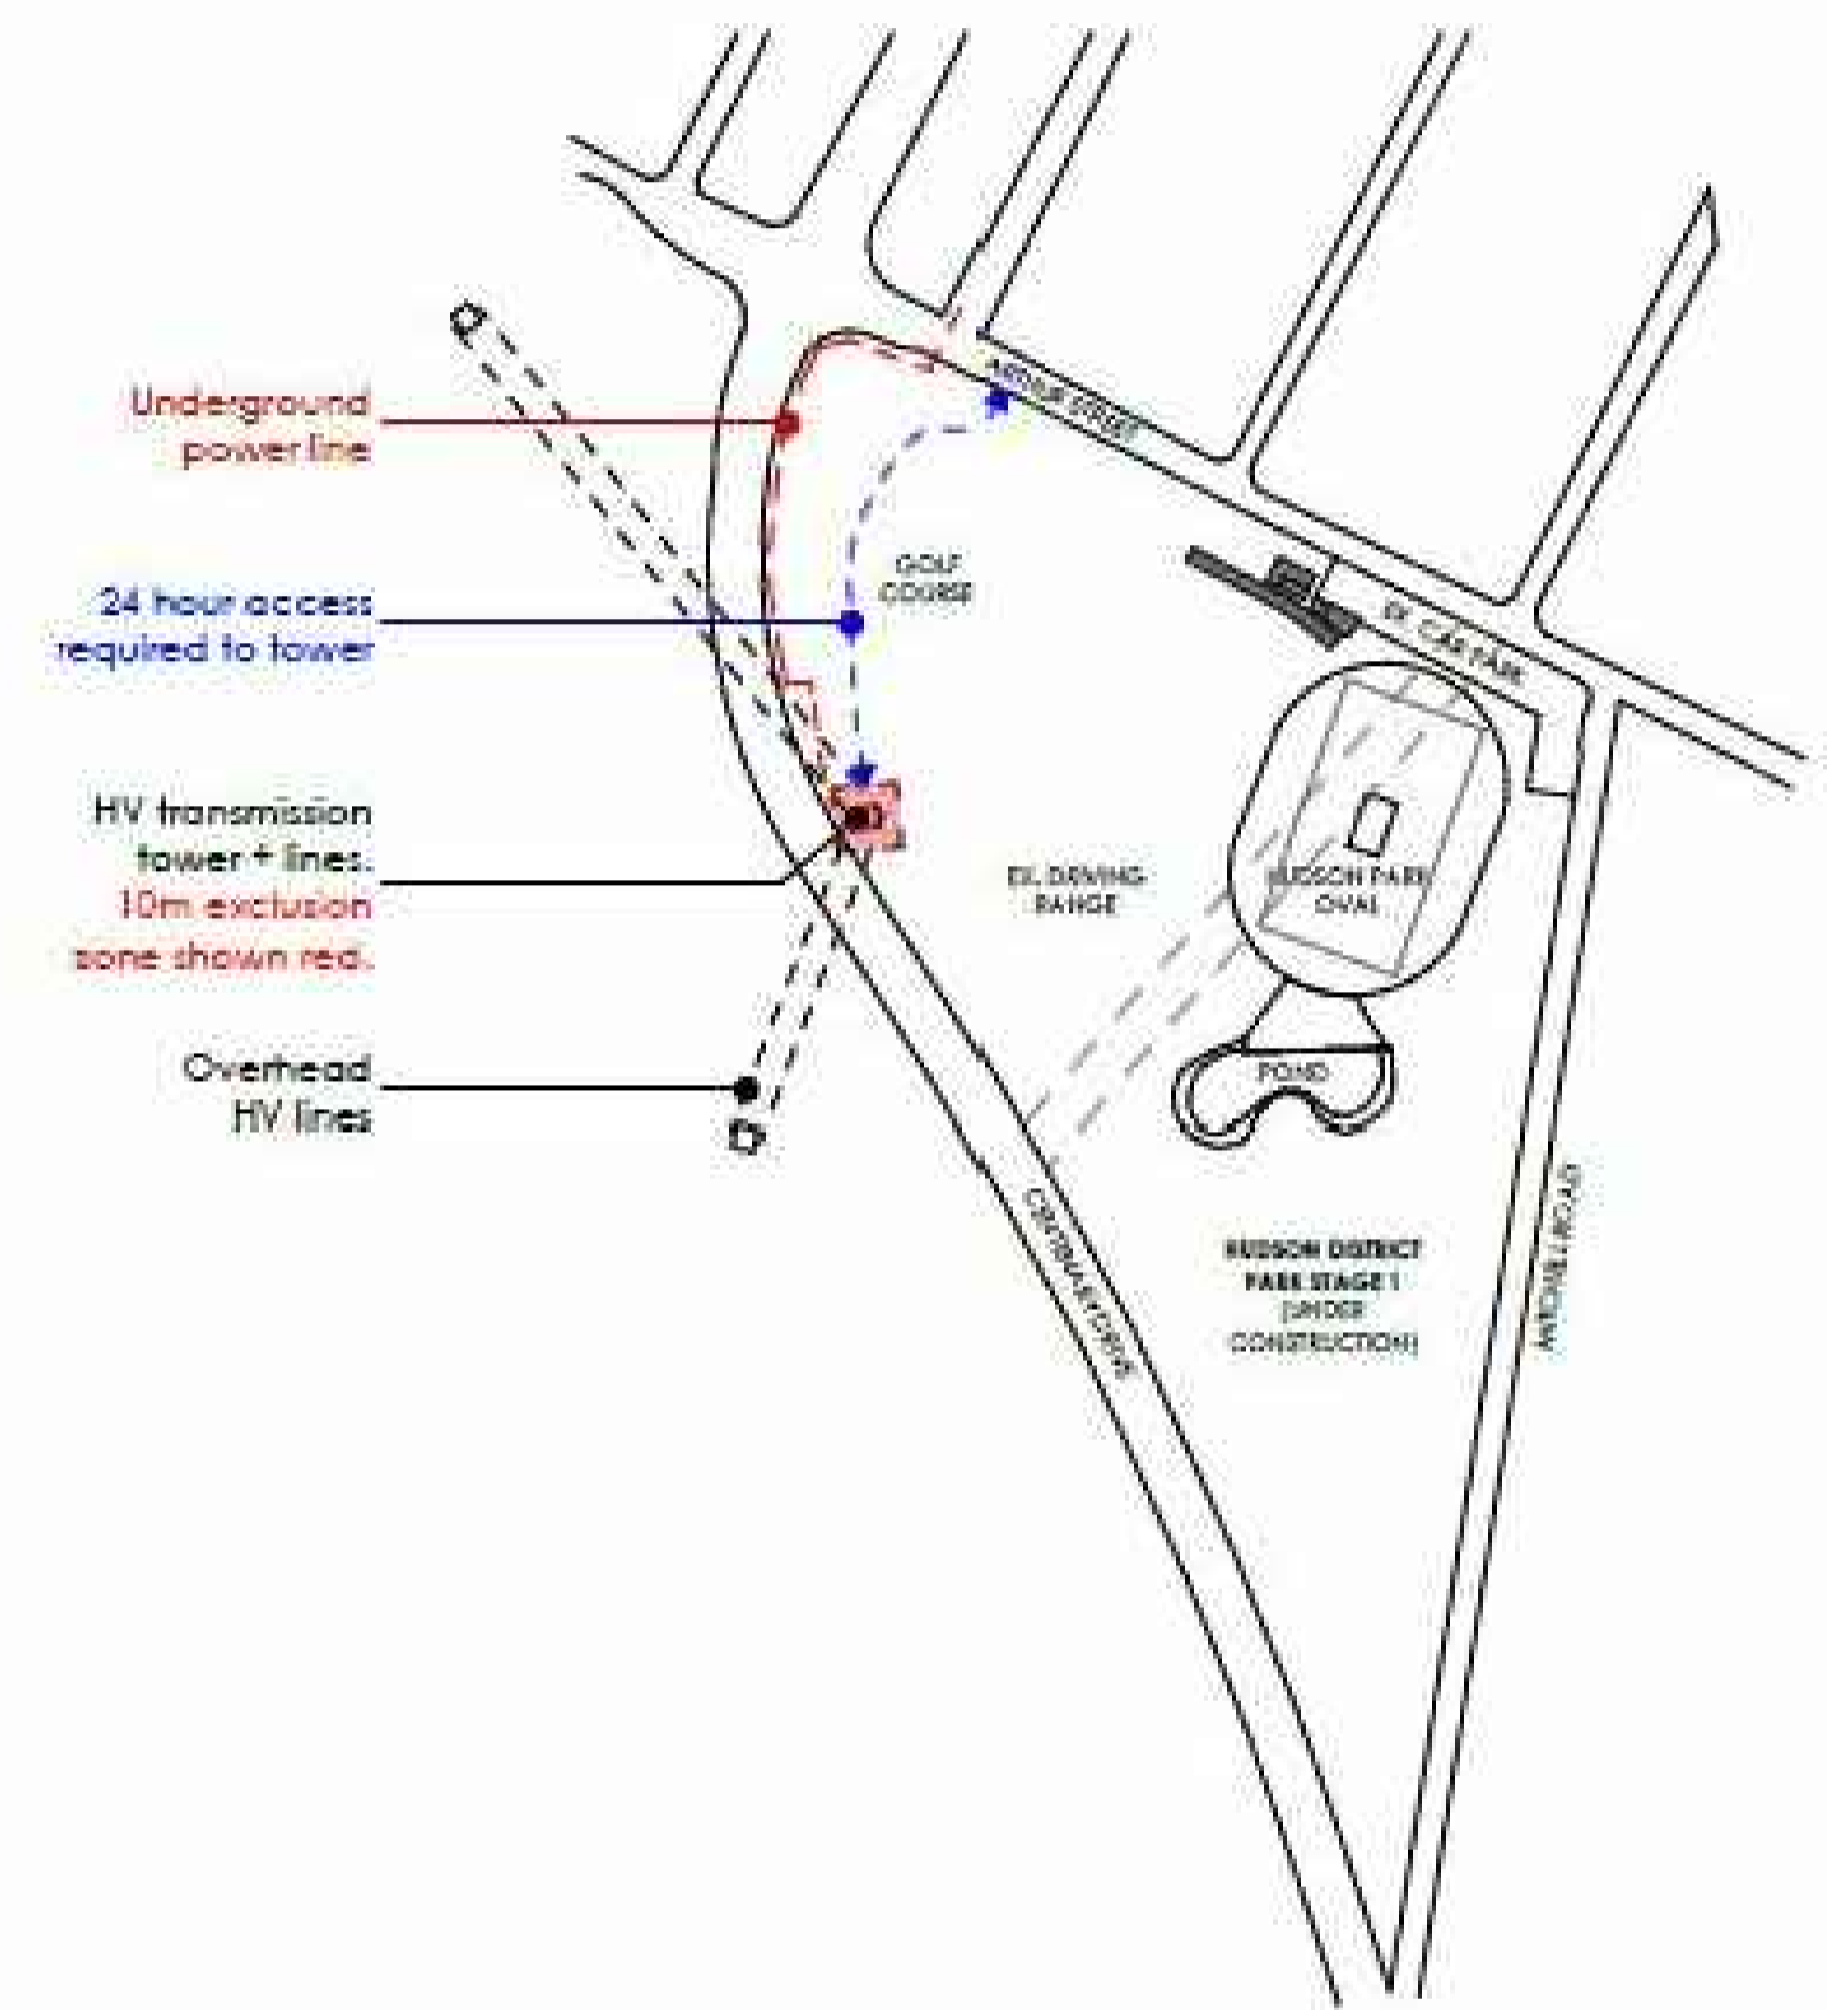

High Voltage Transmission tower and lines/ Access


**NOT FOR CONSTRUCTION**  
THIS DRAWING IS TO BE READ IN CONJUNCTION WITH ALL RELEVANT PROJECT DOCUMENTATION INCLUDING WRITTEN ARCHITECTURAL SPECIFICATIONS & ALL SPECIALIST CONSULTANT DOCUMENTATION (E.G. STRUCTURAL, MECHANICAL, ELECTRICAL & HYDRAULIC ENGINEERING DOCUMENTATION ETC.)  
DO NOT SCALE FROM THIS DRAWING. ONLY DIMENSIONS SHOWN SHALL BE USED.  
REPORT ANY DISCREPANCY BETWEEN THIS DRAWING & OTHER PROJECT DOCUMENTATION IMMEDIATELY TO THE ARCHITECT FOR CLARIFICATION PRIOR TO COMMENCEMENT OF WORKS ON SITE. ALL STRUCTURAL ELEMENTS (LOAD BEARING COLUMNS, BEAMS, WALLS ETC.) TO BE SHOWN IN THESE ARCHITECTURAL DOCUMENTS ARE INDICATIVE ONLY. REFER TO DRAWINGS FOR ALL JOBS. SHOP DRAWINGS TO BE COMPLETED FOR ALL METALWORK, SANITARY ETC AND CHECKED BY ARCHITECT & BE PRIOR TO FABRICATION.  
REFER ARCHITECTURAL DRAWING NOTES PAGE FOR FURTHER NOTATION.

**FOR INFORMATION**  
NOT FOR CONSTRUCTION

DRAWING ORIGINAL SIZE: A1

**COPYRIGHT**  
THIS DOCUMENT IS THE PROPERTY OF STRATHFIELD COUNCIL. NO REPRODUCTION OF THIS DOCUMENT IS PERMITTED WITHOUT WRITTEN PERMISSION OF THE COUNCIL.  
THIS DOCUMENT SHALL ONLY BE USED FOR THE PURPOSE FOR WHICH IT WAS COMMISSIONED. UNAUTHORIZED USE OF THIS DOCUMENT IS PROHIBITED.

KEY PLAN

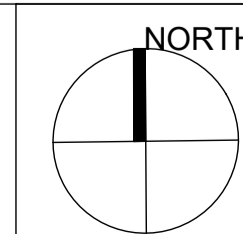

**STRATHFIELD COUNCIL**  
265 HOMEBUSH ROAD  
STRATHFIELD NSW 2135  
T: 02 9748 9999  
F: 02 9764 1034

PROJECT NAME:  
HUDSON DISTRICT PARK IMPROVEMENTS (STAGE -2)  
SITE:  
STRATHFIELD COUNCIL LGA

DRAWN BY: WA/SDS	CHECKED: SC
APPROVED: HW	DATE: 10.03.21
SCALE: 1:1000 @A1 1:2000 @A3	ISSUE: B

DRAWING:  
**SITE ANALYSIS SHEET 02**  
DRAWING #:  
**SK -04**



**LEGEND MASTER PLAN**

STAGE 1: AREA TO REMAIN SHOWN IN BLACK OUTLINE  
 STAGE 2: PROPOSED WORKS SHOWN IN RED OUTLINE


**NOT FOR CONSTRUCTION**  
 THIS DRAWING IS TO BE READ IN CONJUNCTION WITH ALL RELEVANT PROJECT DOCUMENTATION INCLUDING WRITTEN ARCHITECTURAL SPECIFICATIONS & ALL SPECIALIST CONSULTANT DOCUMENTATION (E.G. STRUCTURAL, MECHANICAL, ELECTRICAL & HYDRAULIC & ENGINEERING DOCUMENTATION, ETC.)  
 DO NOT SCALE FROM THIS DRAWING. ONLY FIGURED DIMENSIONS SHALL BE USED.  
 REPORT ANY DISCREPANCY BETWEEN THIS DRAWING & OTHER PROJECT DOCUMENTATION IMMEDIATELY TO THE ARCHITECT FOR CLARIFICATION PRIOR TO COMMENCEMENT OF WORKS ON SITE. ALL STRUCTURAL ELEMENTS (LOAD BEARING COLUMNS, BEAMS, WALLS & SLABS) SHOWN ON THESE ARCHITECTURAL DOCUMENTS ARE INDICATIVE ONLY. REFER TO ARCHITECTURAL DRAWINGS FOR ALL SIZES. SHOP DRAWINGS TO BE COMPLETED FOR ALL METALWORK, JOINERY ETC AND CHECKED BY ARCHITECT & SET PRIOR TO FABRICATION.  
 REFER ARCHITECTURAL DRAWING NOTES PAGE FOR FURTHER NOTATION.

**FOR INFORMATION**  
 NOT FOR CONSTRUCTION



**COPYRIGHT**  
 THIS DOCUMENT IS THE PROPERTY OF STRATHFIELD COUNCIL. NO REPRODUCTION OF THIS DOCUMENT IS PERMITTED WITHOUT WRITTEN PERMISSION OF THE COUNCIL.  
 THIS DOCUMENT SHALL ONLY BE USED FOR THE PURPOSE FOR WHICH IT WAS COMMISSIONED. UNAUTHORIZED USE OF THIS DOCUMENT IS PROHIBITED.

**KEY PLAN**

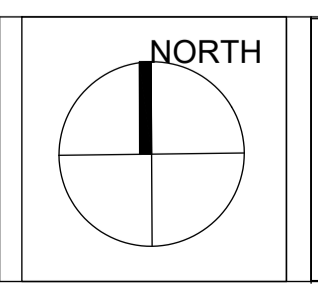

**PROJECT NAME:**  
 HUDSON DISTRICT PARK IMPROVEMENTS (STAGE -2)  
**SITE:**  
 STRATHFIELD COUNCIL LGA

<b>DRAWN BY:</b> WA/SDS	<b>CHECKED:</b> SC
<b>APPROVED:</b> HW	<b>DATE:</b> 10.03.21
<b>SCALE:</b> 1:1500 @A1 1:3000 @A3	<b>ISSUE:</b> B

**DRAWING:**  
 MASTER PLAN  
**DRAWING #:**  
 SK -05



- ### LEGEND
- 1 AMPHITHEATRE
  - 2 KIDS BICYCLE TRACK
  - 3 PLAYGROUND
  - 4 AMENITIES BLOCK
  - 5 GRASS SLEDDING PARK
  - 6 OPEN PASSIVE AREA
  - 7 EXISTING DRIVING RANGE RECONFIGURED
  - 8 1 X TENNIS COURTS
  - 9 1 X NETBALL COURTS
  - 10 MULTI- PURPOSE COURT ( FUTSAL + BASKETBALL)
  - 11 2.5M WIDE PATH
  - 12 1 X BASKETBALL COURT
  - 13 OUTDOOR FITNESS GYM

- ### LEGEND MASTER PLAN
- STAGE 1: AREA TO REMAIN SHOWN IN BLACK OUTLINE
  - STAGE 2: PROPOSED WORKS SHOWN IN RED OUTLINE
  - WATER SUPPLY EASEMENT SHOWN IN ORANGE HATCH
  - STORM WATER CHANNEL SHOWN IN BLUE HATCH
  - STORM WATER CHANNEL PITS SHOWN IN BLUE CIRCLE
  - STORM WATER CHANNEL 20m EASEMENT BUFFER SHOWN IN BLUE HATCH
  - POSSIBLE ZONE OF INFLUENCE

P1 NETTING COLUMNS @ 15m CENTRES- 18 NO

**NOT FOR CONSTRUCTION**  
 THIS DRAWING IS TO BE READ IN CONJUNCTION WITH ALL RELEVANT PROJECT DOCUMENTATION INCLUDING WRITTEN ARCHITECTURAL SPECIFICATIONS & ALL SPECIALIST CONSULTANT DOCUMENTATION (E.G. STRUCTURAL, MECHANICAL, ELECTRICAL & HYDRAULIC & ENGINEERING DOCUMENTATION, ETC.)  
 DO NOT SCALE FROM THIS DRAWING. ONLY FIGURED DIMENSIONS SHALL BE USED.  
 REPORT ANY DISCREPANCY BETWEEN THIS DRAWING & OTHER PROJECT DOCUMENTATION IMMEDIATELY TO THE ARCHITECT FOR CLARIFICATION PRIOR TO COMMENCEMENT OF WORKS ON SITE. ALL STRUCTURAL ELEMENTS (LOAD BEARING COLUMNS, BEAMS, WALLS & SLABS) SHOWN ON THESE ARCHITECTURAL DOCUMENTS ARE INDICATIVE ONLY. REFER TO ARCHITECTURAL DRAWINGS FOR ALL SIZES, SHAPES, FINISHES TO BE COMPLETED FOR ALL METALWORK, ROOFING ETC AND CHECKED BY ARCHITECT & BEFORE FABRICATION.  
 REFER ARCHITECTURAL DRAWING NOTES PAGE FOR FURTHER NOTATION.


**FOR INFORMATION**  
 NOT FOR CONSTRUCTION

DRAWING ORIGINAL SIZE: A1

C: 17/08/21 FOR SUBMISSION  
 R: 18/03/22 FOR SUBMISSION  
 H: 18/03/22 FOR SUBMISSION

**COPYRIGHT**  
 THIS DOCUMENT IS THE PROPERTY OF STRATHFIELD COUNCIL. NO REPRODUCTION OF THIS DOCUMENT IS PERMITTED WITHOUT WRITTEN PERMISSION OF THE OWNER.  
 THIS DOCUMENT SHALL ONLY BE USED FOR THE PURPOSE FOR WHICH IT WAS COMMISSIONED. UNAUTHORIZED USE OF THIS DOCUMENT IS PROHIBITED.

**KEY PLAN**

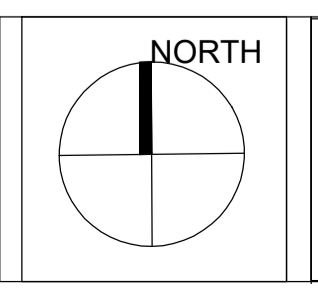

**PROJECT NAME:**  
 HUDSON DISTRICT PARK IMPROVEMENTS (STAGE -2)  
**SITE:**  
 STRATHFIELD COUNCIL LGA

**DRAWN BY:** WA/SDS  
**CHECKED:** SC  
**APPROVED:** HW  
**DATE:** 10.03.21  
**SCALE:** 1:1,000 @A1  
 1:2,000 @A3  
**ISSUE:** C

**DRAWING:**  
 DETAIL-  
 MASTER PLAN  
**DRAWING #:**  
 SK -06



**ZONING LEGEND**

- 1** GRASS SLEDDING PARK
- 2** EXISTING DRIVING RANGE RECONFIGURED
- 3** OUTDOOR HARD COURTS  
1 X NETBALL COURTS  
MULTI- PURPOSE COURT ( FUTSAL + BASKETBALL)  
1X TENNIS COURT  
1 X BASKETBALL COURT  
OUTDOOR GYM
- 4** AMPHITHEATRE
- 5** PLAYGROUND  
KIDS BICYCLE TRACK
- 6** AMENITIES BLOCK
- 7** OPEN PASSIVE AREA

**LEGEND MASTER PLAN**

STAGE 1: AREA TO REMAIN SHOWN IN BLACK OUTLINE  
 STAGE 2: PROPOSED WORKS SHOWN IN RED OUTLINE  
 ZONING: PROPOSED WORKS SHOWN IN ORANGE OUTLINE


**NOT FOR CONSTRUCTION**  
 THIS DRAWING IS TO BE READ IN CONJUNCTION WITH ALL RELEVANT PROJECT DOCUMENTATION INCLUDING WRITTEN ARCHITECTURAL SPECIFICATIONS & ALL SPECIALIST CONSULTANT DOCUMENTATION (E.G. STRUCTURAL, MECHANICAL, ELECTRICAL & HYDRAULIC & ENGINEERING DOCUMENTATION, ETC.)  
 DO NOT SCALE FROM THIS DRAWING. ONLY FIGURED DIMENSIONS SHALL BE USED.  
 REPORT ANY DISCREPANCY BETWEEN THIS DRAWING & OTHER PROJECT DOCUMENTATION IMMEDIATELY TO THE ARCHITECT FOR CLARIFICATION PRIOR TO COMMENCEMENT OF WORKS ON SITE. ALL STRUCTURAL ELEMENTS (LOAD BEARING COLUMNS, BEAMS, WALLS & CEILING) SHOWN IN THESE ARCHITECTURAL DOCUMENTS ARE RESISTIVE ONLY. REFER TO SOLENOID FOR ALL JOBS. SHOP DRAWINGS TO BE COMPLETED FOR ALL METALWORK, ROOFING ETC AND CHECKED BY ARCHITECT & ENGINEER PRIOR TO FABRICATION.  
 REFER ARCHITECTURAL DRAWING NOTES PAGE FOR FURTHER NOTATION.

**FOR INFORMATION**  
 NOT FOR CONSTRUCTION

DATE: 10.03.21  
 DRAWN BY: HW  
 CHECKED BY: SC  
 APPROVED BY: HW  
 DATE: 10.03.21  
 SCALE: 1:1,000 @A1  
 1:2,000 @A3

**COPYRIGHT**  
 THIS DOCUMENT IS THE PROPERTY OF STRATHFIELD COUNCIL. NO REPRODUCTION OF THIS DOCUMENT IS PERMITTED WITHOUT THE WRITTEN PERMISSION OF THE COUNCIL.  
 THIS DOCUMENT SHALL ONLY BE USED FOR THE PURPOSE FOR WHICH IT WAS COMMISSIONED. UNAUTHORIZED USE OF THIS DOCUMENT IS PROHIBITED.

**KEY PLAN**

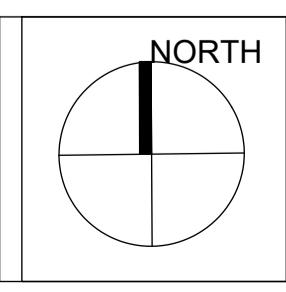

**STRATHFIELD COUNCIL**  
 265 HOMEBUSH ROAD  
 STRATHFIELD NSW 2135  
 T: 02 9748 9999  
 F: 02 9764 1034

PROJECT NAME:  
 HUDSON DISTRICT PARK IMPROVEMENTS (STAGE -2)  
 SITE:  
 STRATHFIELD COUNCIL LGA

DRAWN BY: WA/SDS  
 CHECKED: SC  
 APPROVED: HW  
 DATE: 10.03.21  
 SCALE: 1:1,000 @A1  
 1:2,000 @A3  
 ISSUE: B

DRAWING:  
**ZONING-MASTER PLAN**  
 DRAWING #:  
**SK -07**



# PRECEDENT REFERENCE IMAGES



550mm  
500mm  
450mm  
400mm  
350mm  
300mm  
250mm  
200mm  
150mm  
100mm  
50mm

**NOT FOR CONSTRUCTION**  
THIS DRAWING IS TO BE READ IN CONJUNCTION WITH ALL RELEVANT PROJECT DOCUMENTATION INCLUDING WRITTEN ARCHITECTURAL SPECIFICATIONS & ALL SPECIALIST CONSULTANT DOCUMENTATION INCLUDING STRUCTURAL, MECHANICAL, ELECTRICAL & HYDRAULIC & ENGINEERING DOCUMENTATION ETC.  
DO NOT SCALE FROM THIS DRAWING. ONLY DIMENSIONS SHOWN SHALL BE USED.  
REPORT ANY DISCREPANCY BETWEEN THIS DRAWING & OTHER PROJECT DOCUMENTATION IMMEDIATELY TO THE ARCHITECT FOR CLARIFICATION PRIOR TO COMMENCEMENT OF WORKS ON SITE. ALL STRUCTURAL ELEMENTS (LOAD BEARING COLUMNS, BEAMS, WALLS & FLOORS) SHOWN IN THESE ARCHITECTURAL DOCUMENTS ARE INDICATIVE ONLY. REFER TO THE ARCHITECT'S FINAL JOBS. SHOP DRAWINGS TO BE COMPLETED FOR ALL METALWORK, ROOFING ETC AND CHECKED BY ARCHITECT & BE PRIOR TO FABRICATION.  
REFER ARCHITECTURAL DRAWING NOTES PAGE FOR FURTHER NOTATION.


**FOR INFORMATION**  
NOT FOR CONSTRUCTION

--	--	--	--

--	--	--	--

**COPYRIGHT ©**  
THIS DOCUMENT IS THE PROPERTY OF STRATHFIELD COUNCIL. NO REPRODUCTION OF THIS DOCUMENT IS PERMITTED WITHOUT WRITTEN PERMISSION OF THE OWNER.  
THIS DOCUMENT SHALL ONLY BE USED FOR THE PURPOSE FOR WHICH IT WAS COMMISSIONED. UNAUTHORIZED USE OF THIS DOCUMENT IS PROHIBITED.

**KEY PLAN**

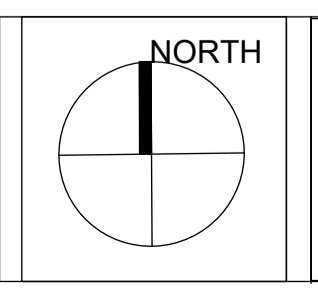

**STRATHFIELD COUNCIL**  
265 HOMEBUSH ROAD  
STRATHFIELD NSW 2135  
T: 02 9748 9999  
F: 02 9764 1034

**PROJECT NAME:**  
HUDSON DISTRICT PARK IMPROVEMENTS (STAGE -2)  
**SITE:**  
STRATHFIELD COUNCIL LGA

<b>DRAWN BY:</b> WA/SDS	<b>CHECKED:</b> SC
<b>APPROVED:</b> HW	<b>DATE:</b> 10.03.21
<b>SCALE:</b> NTS	<b>ISSUE:</b> B

**DRAWING:**  
PRECEDENTS  
IMAGES - SHEET 1  
**DRAWING #:**  
SK -07

# PRECEDENT REFERENCE IMAGES



7- SEATING AREA



8- OUTDOOR FITNESS EQUIPMENT



9, 10, 11- SPORTS COURTS



12 13- SHARED PATH AND WIDE PATHS



550mm  
500mm  
450mm  
400mm  
350mm  
300mm  
250mm  
200mm  
150mm  
100mm  
50mm


**NOT FOR CONSTRUCTION**  
THIS DRAWING IS TO BE READ IN CONJUNCTION WITH ALL RELEVANT PROJECT DOCUMENTATION INCLUDING WRITTEN ARCHITECTURAL SPECIFICATIONS & ALL SPECIALIST CONSULTANT DOCUMENTATION (E.G. STRUCTURAL, MECHANICAL, ELECTRICAL & HYDRAULIC & ENGINEERING DOCUMENTATION, ETC.)  
DO NOT SCALE FROM THIS DRAWING. ONLY FOURED DIMENSIONS SHALL BE USED.  
REPORT ANY DISCREPANCY BETWEEN THIS DRAWING & OTHER PROJECT DOCUMENTATION IMMEDIATELY TO THE ARCHITECT FOR CLARIFICATION PRIOR TO COMMENCEMENT OF WORKS ON SITE. ALL STRUCTURAL ELEMENTS (LOAD BEARING COLUMNS, BEAMS, WALLS & CEILING) SHOWN IN THESE ARCHITECTURAL DOCUMENTS ARE INDICATIVE ONLY. REFER TO ARCHITECT'S FOR ALL JOBS. SHOP DRAWINGS TO BE COMPLETED FOR ALL METALWORK, JOINERY ETC AND CHECKED BY ARCHITECT & BE PRIOR TO FABRICATION.  
REFER ARCHITECTURAL DRAWING NOTES PAGE FOR FURTHER NOTATION.

**FOR INFORMATION**  
NOT FOR CONSTRUCTION

DRAWING CLIENT ISSUE

**COPYRIGHT**  
THIS DOCUMENT IS THE PROPERTY OF STRATHFIELD COUNCIL. NO REPRODUCTION OF THIS DOCUMENT IS PERMITTED WITHOUT WRITTEN PERMISSION OF THE OWNER.  
THIS DOCUMENT SHALL ONLY BE USED FOR THE PURPOSE FOR WHICH IT WAS COMMISSIONED. UNAUTHORIZED USE OF THIS DOCUMENT IS PROHIBITED.

**KEY PLAN**

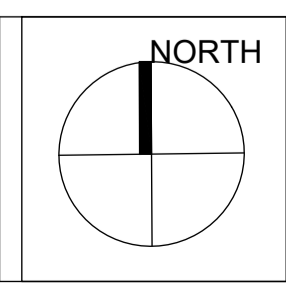

PROJECT NAME:  
HUDSON DISTRICT PARK IMPROVEMENTS (STAGE -2)  
SITE:  
STRATHFIELD COUNCIL LGA

DRAWN BY: WA/SDS	CHECKED: SC
APPROVED: HW	DATE: 10.03.21
SCALE: NTS	ISSUE: B

DRAWING:  
**PRECEDENT IMAGES - SHEET 2**  
DRAWING #:  
SK -08