


POWELLS CREEK CROSSINGS

GEORGE STREET BRIDGE

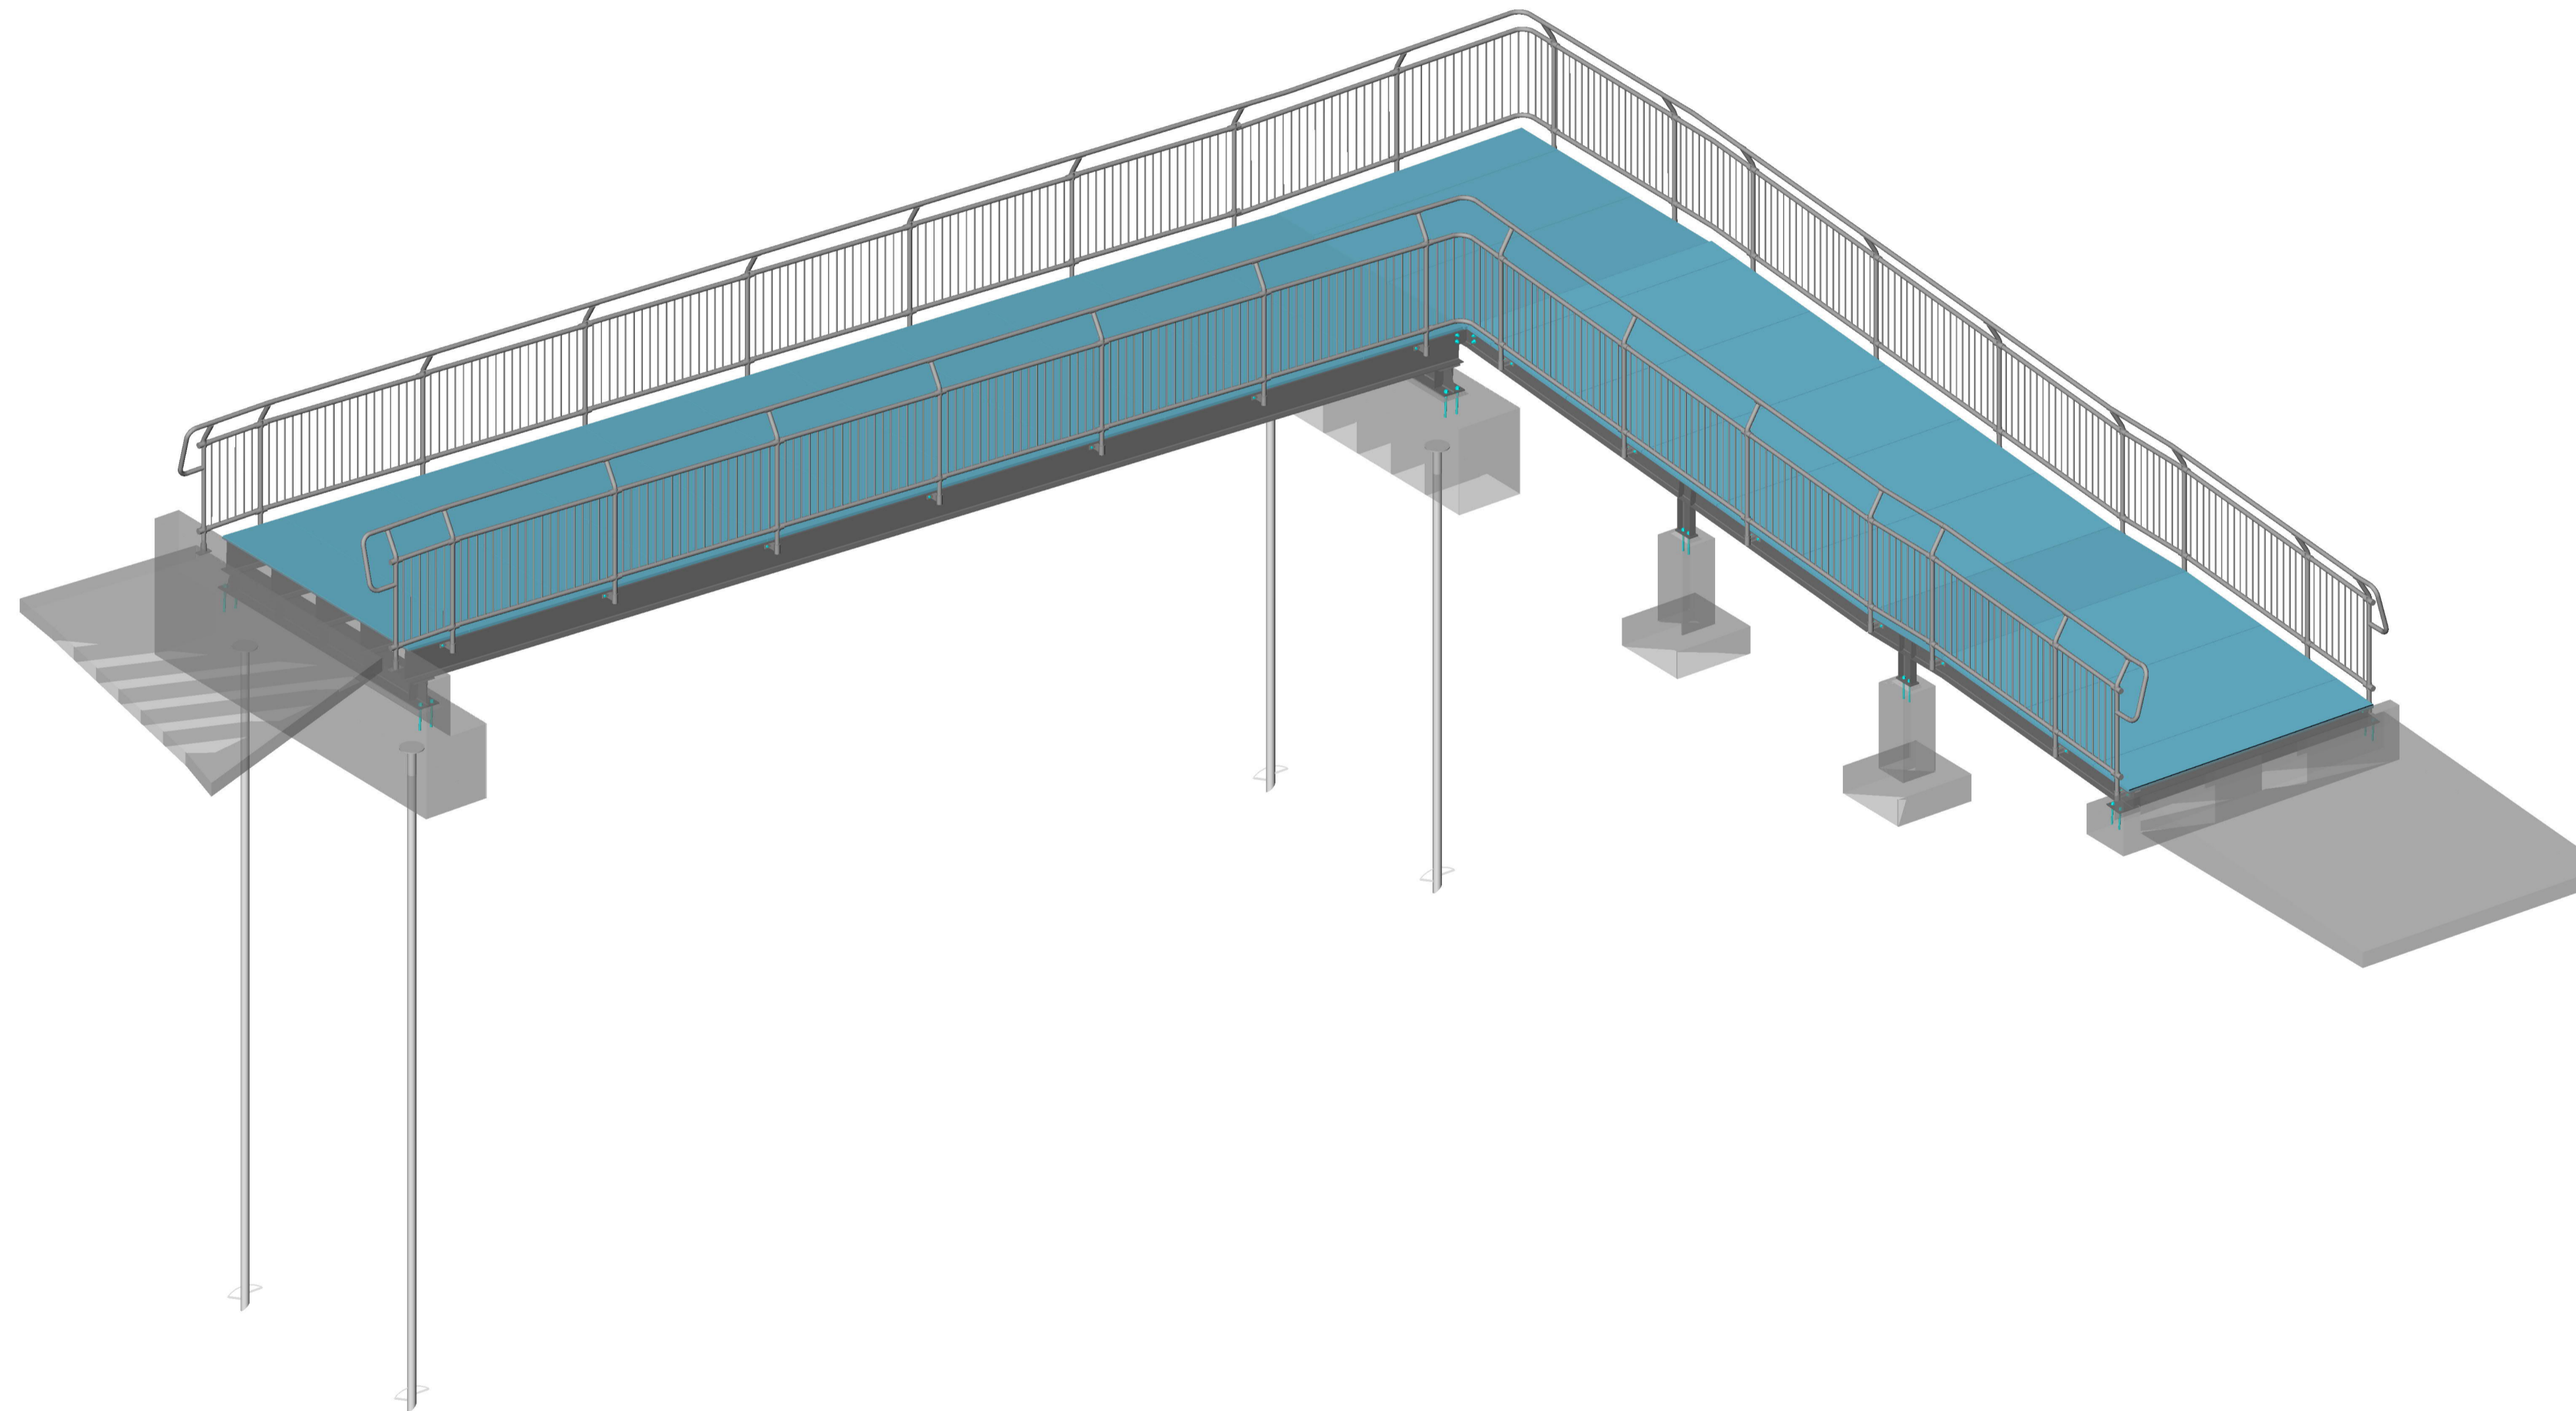

DRAWING SCHEDULE	
DRAWING NUMBER	TITLE
20152-D-0003-01	COVER SHEET AND DRAWING SCHEDULE
20152-D-0003-02	GENERAL NOTES
20152-D-0300-01	GENERAL ARRANGEMENT LAYOUT
20152-D-0300-02	GENERAL ARRANGEMENT SECTIONS
20152-D-0300-04	CRANAGE LIFT LAYOUT - 15m REACH
20152-D-0300-05	TREE CLEARING LAYOUT
20152-D-0310-01	FEATURE AND LEVEL SURVEY
20152-D-0320-01	SEDIMENT CONTROL PLAN
20152-D-3000-01	BRIDGE GENERAL ASSEMBLY ISOMETRY
20152-D-3000-02	BRIDGE GENERAL ASSEMBLY SECTIONS
20152-D-3100-01	BRIDGE FOOTINGS AND FOOTPATH LAYOUT
20152-D-3100-02	FOOTINGS AND FOOTPATH-CONCRETE DETAILS
20152-A-3200-01	BRIDGE STRUCTURE ASSEMBLY
20152-A-3200-02	BRIDGE STRUCTURE AND DETAILS
20152-A-3200-100 TO 1XX	BRIDGE STRUCTURE SINGLE PARTS
20152-A-3210-01	BRIDGE ASSEMBLY Mk 3210-01
20152-A-3210-02	RAMP ASSEMBLY PART #1 Mk 3210-02
20152-A-3210-03	RAMP ASSEMBLY PART #2 Mk 3210-03
20152-A-3210-04	RAMP ASSEMBLY PART #3 Mk 3210-04
20152-A-3300-01	DECKING ASSEMBLY AND DETAILS
20152-A-3310-01	DECKING PANEL Mk 3310-01
20152-A-3310-02	DECKING PANEL Mk 3310-02
20152-A-3310-03	DECKING PANEL Mk 3310-03
20152-A-3310-04	DECKING PANEL Mk 3310-04
20152-A-3310-05	DECKING PANEL Mk 3310-05
20152-A-3310-06	DECKING PANEL Mk 3310-06
20152-A-3310-07	DECKING PANEL Mk 3310-07
20152-A-3400-01	HANDRAILING ASSEMBLY - PLAN & SECTION
20152-A-3400-02	HANDRAILING ASSEMBLY - DETAIL VIEWS
20152-D-3500-01	CIVIL LAYOUT - PLAN
20152-D-3500-02	CIVIL LAYOUT - SECTIONS

ASK, IF IN DOUBT. DO NOT OBTAIN INFORMATION BY SCALING.					FOR CONSTRUCTION			CLIENT STRATHFIELD COUNCIL				
REVISION					 ABN 73 168 892 475 19-23 BRIDGE ST, PYMBLE NSW 2073 PHONE 02 8458 3400 www.teleodesign.com.au			TITLE POWELLS CREEK CROSSINGS GEORGE STREET BRIDGE COVER SHEET AND DRAWINGS SCHEDULE				
REV	DATE	ISSUED	CHECKED	APP'D				DESCRIPTION	CAD FILE NAME 20152-D-0003			
B	23/08/21	G.M.	L.D.M.	E.H.				RE-ISSUED FOR APPROVAL	CUSTOMER REF No. 08/2019			
C	13/10/21	G.M.	L.D.M.	-				RE-ISSUED FOR APPROVAL	LOCATION STRATHFIELD NSW			
D	12/02/24	SZ	EH	DZ				REVISED RAMP DESIGN FOR APPROVAL	SCALE N.T.S.			
0	28/06/24	SZ	EH	DZ	ISSUED FOR CONSTRUCTION	DRAWN N.V.H. DATE 03/02/20						
This drawing is the property of TELEO DESIGN P/L and is lent to the recipient for his/her confidential use only. In consideration of the loan of this drawing, the recipient promises and agrees that it shall not be used in any way detrimental to the interests of TELEO DESIGN P/L that it shall be returned upon request, and that it shall not be reproduced, copied, lent or otherwise disposed of, directly or indirectly, without the written approval of TELEO DESIGN P/L.					CHECKED S.Z. DATE 04/02/20			SHEET 1 OF 2				
					APPROVED EH DATE 28/06/24			DRAWING NUMBER 20152-D-0003-01				
					3RD ANGLE			REV 0				
								SIZE A1				