
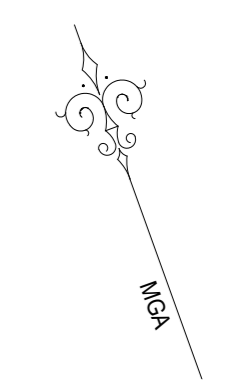
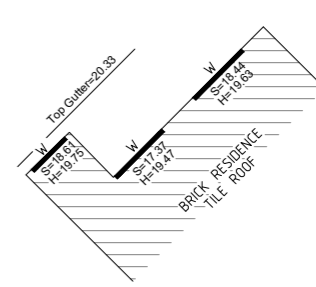


- - - SHADOW 9AM  
 - - - SHADOW NOON  
 - - - SHADOW 3PM

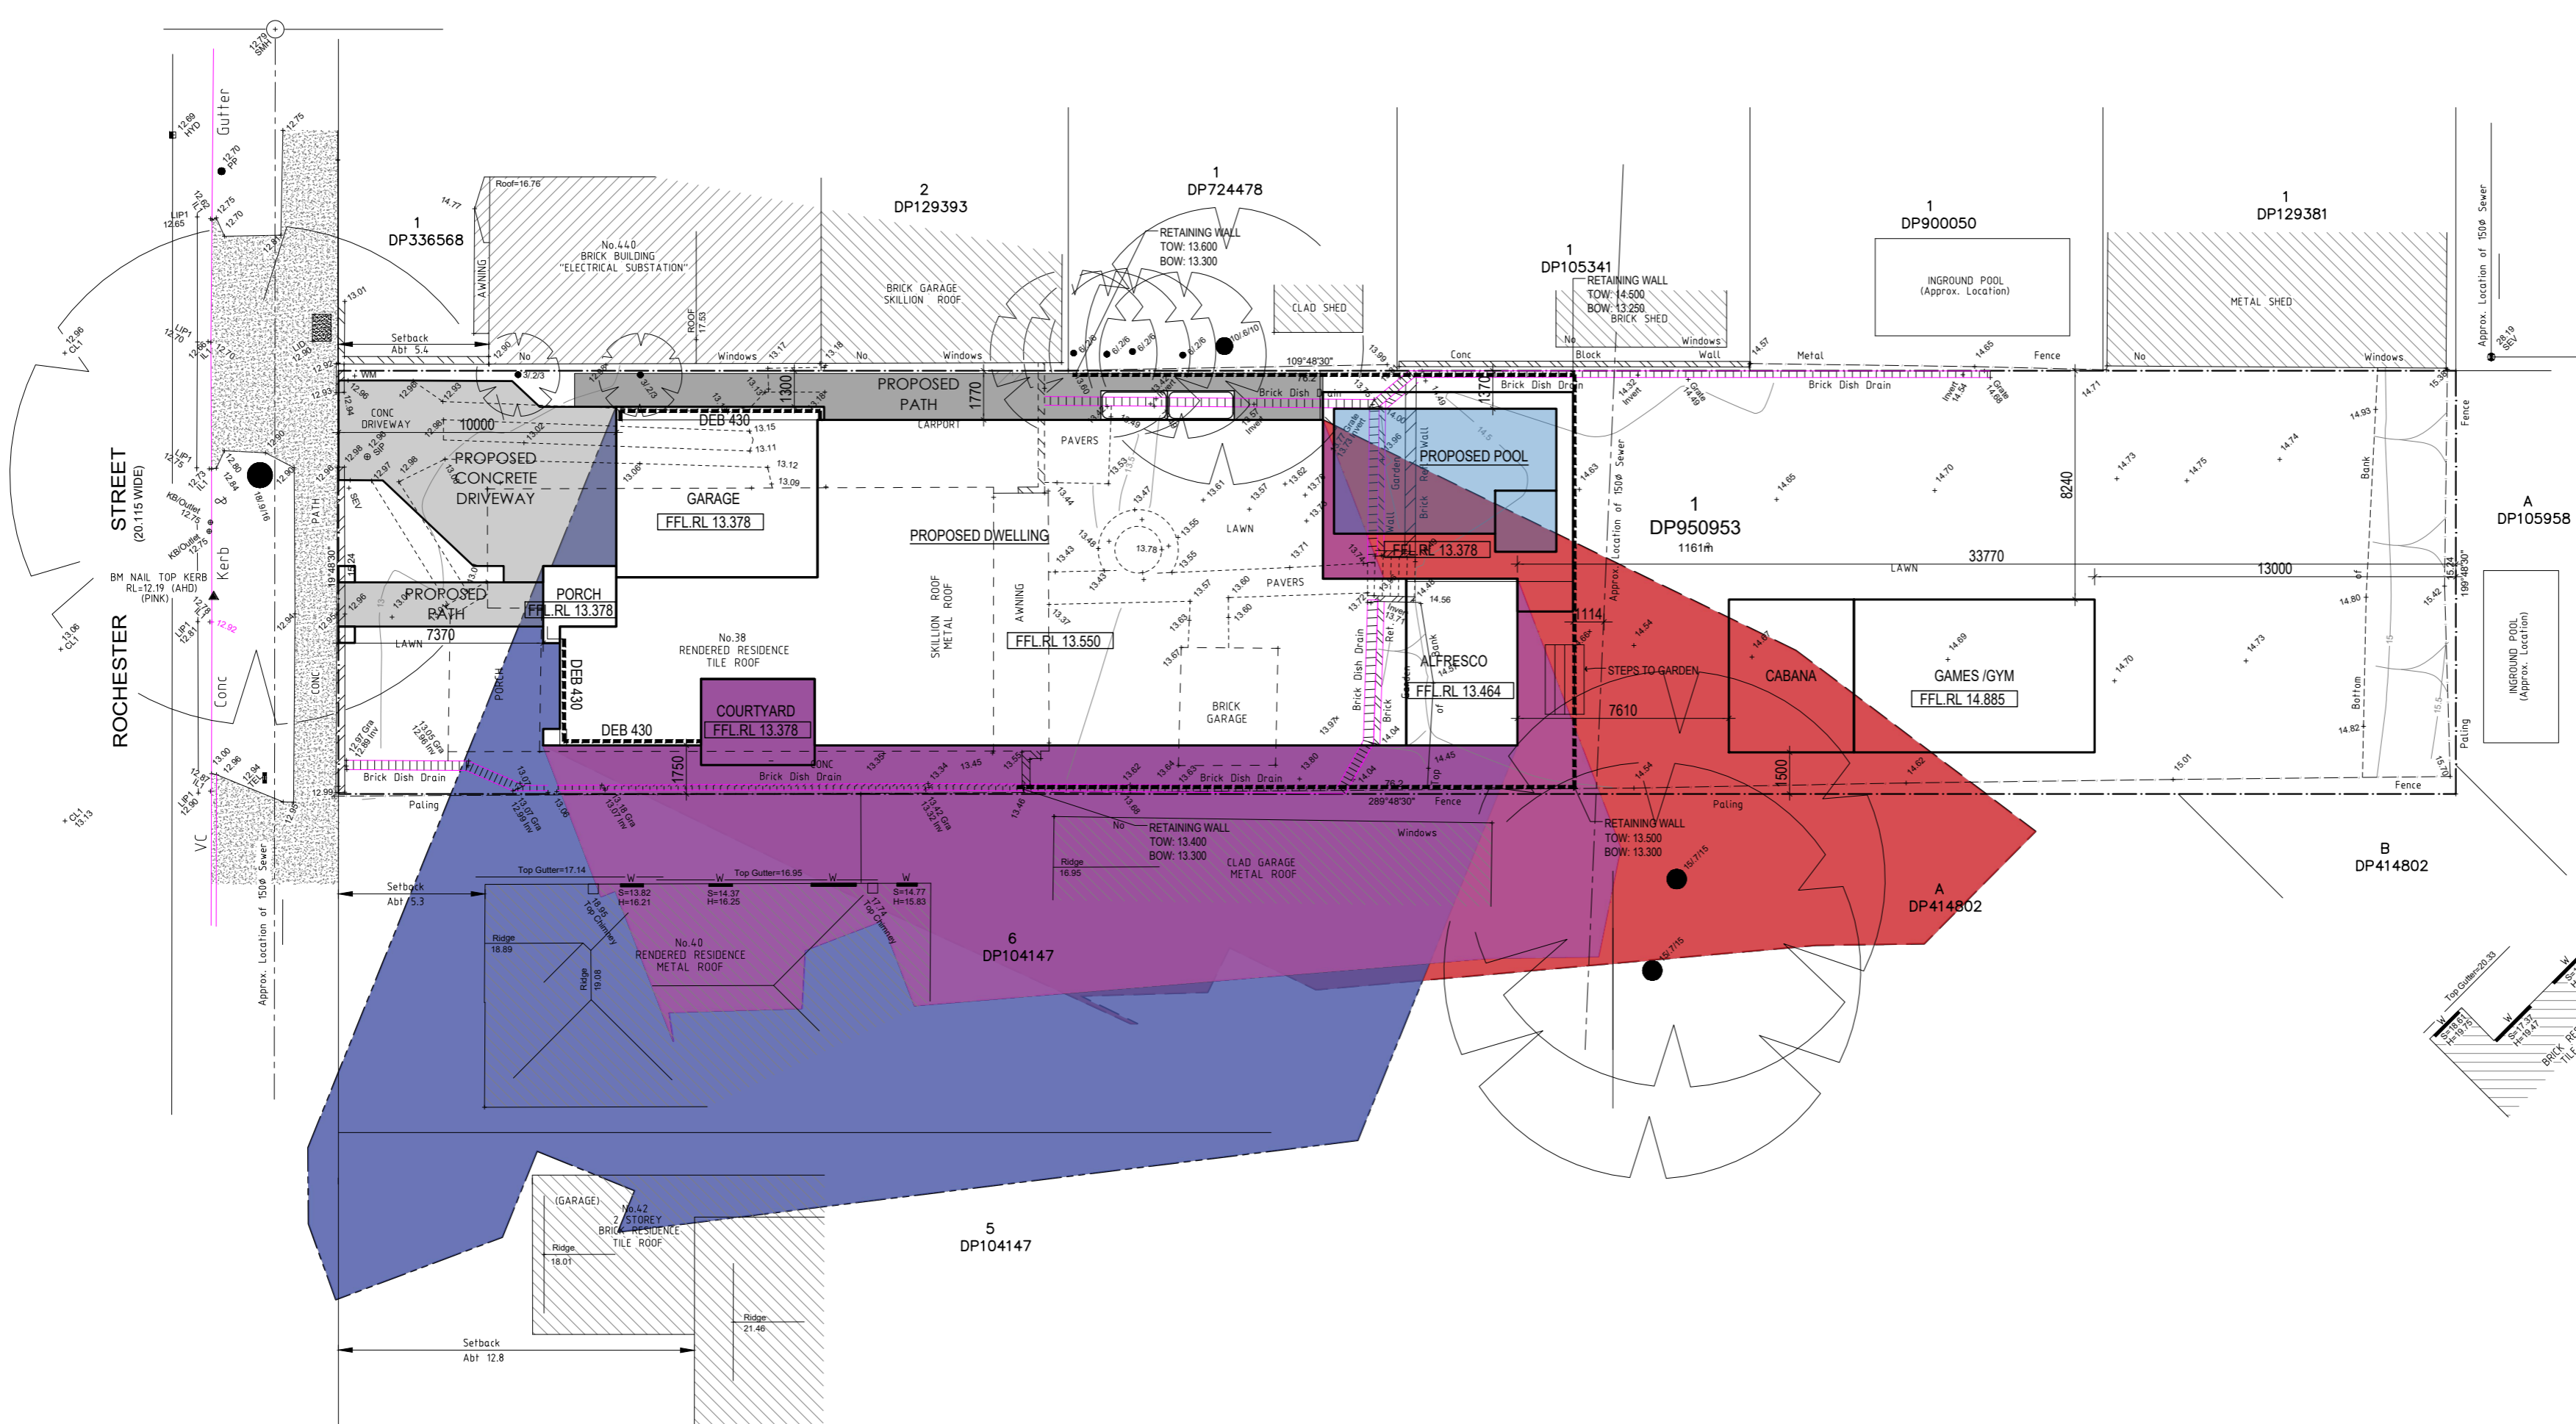

9A / 22 HUDSON AVE CASTLE HILL  
 NSW 2153 ACN 156 168 740  
 BUILDERS LICENCE No. 246775C  
 M 0433 464 784  
 P (02) 8080 8249  
 E INFO@KUBERHOMES.COM.AU

**NOTES:**  
 COPYRIGHT RESERVED. NO PART OF THESE PLANS MAY BE REPRODUCED OR COPIED IN ANY FORM WITHOUT WRITTEN PERMISSION FROM KUBER HOMES PTY LTD. ALL DIMENSIONS ARE IN MILLIMETRES UNLESS NOTED OTHERWISE.  
 THIS DRAWING IS TO BE READ IN CONJUNCTION WITH THE SPECIFICATION AND ENGINEER'S DETAILS, IF APPLICABLE.  
 FIGURED DIMENSIONS TO BE TAKEN IN PREFERENCE TO SCALING.  
 BUILDER TO VERIFY ALL DIMENSIONS ON SITE.

KUBER HOMES PTY LTD WILL TAKE NO RESPONSIBILITY FOR ANY VERBAL DISCUSSIONS OR INSTRUCTIONS. ALL CHANGES AND INCLUSIONS MUST BE DOCUMENTED IN WRITING.  
 IT IS THE RESPONSIBILITY OF THE OWNER TO ENSURE THAT THE LAYOUT AND ALL INCLUSIONS ARE CORRECT.  
 DETAILS SHOWN ON THESE PLANS ARE INTENDED TO BE ACCURATE - HOWEVER INFORMATION WRITTEN INTO INDIVIDUAL CONTRACTS/ QUOTES WILL TAKE PRECEDENCE OVER PLANS.

SHEET NAME:  
**SHADOW DIAGRAM  
 JUNE 22ND**

MR. R AND MRS. N CHIB  
 38 ROCHESTER STREET  
 STRATHFIELD NSW 2135 LOT 1 DP 950953  
 STRATHFIELD MUNICIPAL COUNCIL

scale: 1:200 @ A2 amendment sheet no:  
 drawn by: AF **H - SH**  
 issued: 26.01.2022 OF 9  
 job no: - STAGE: DEVELOPMENT APPLICATION